


1 UNIT P
 AREA: 1,012 Sq.Ft. +/- DECK AREA: 64 Sq.Ft. +/-
 1/4" = 1'-0"
 # OF UNIT P: 16

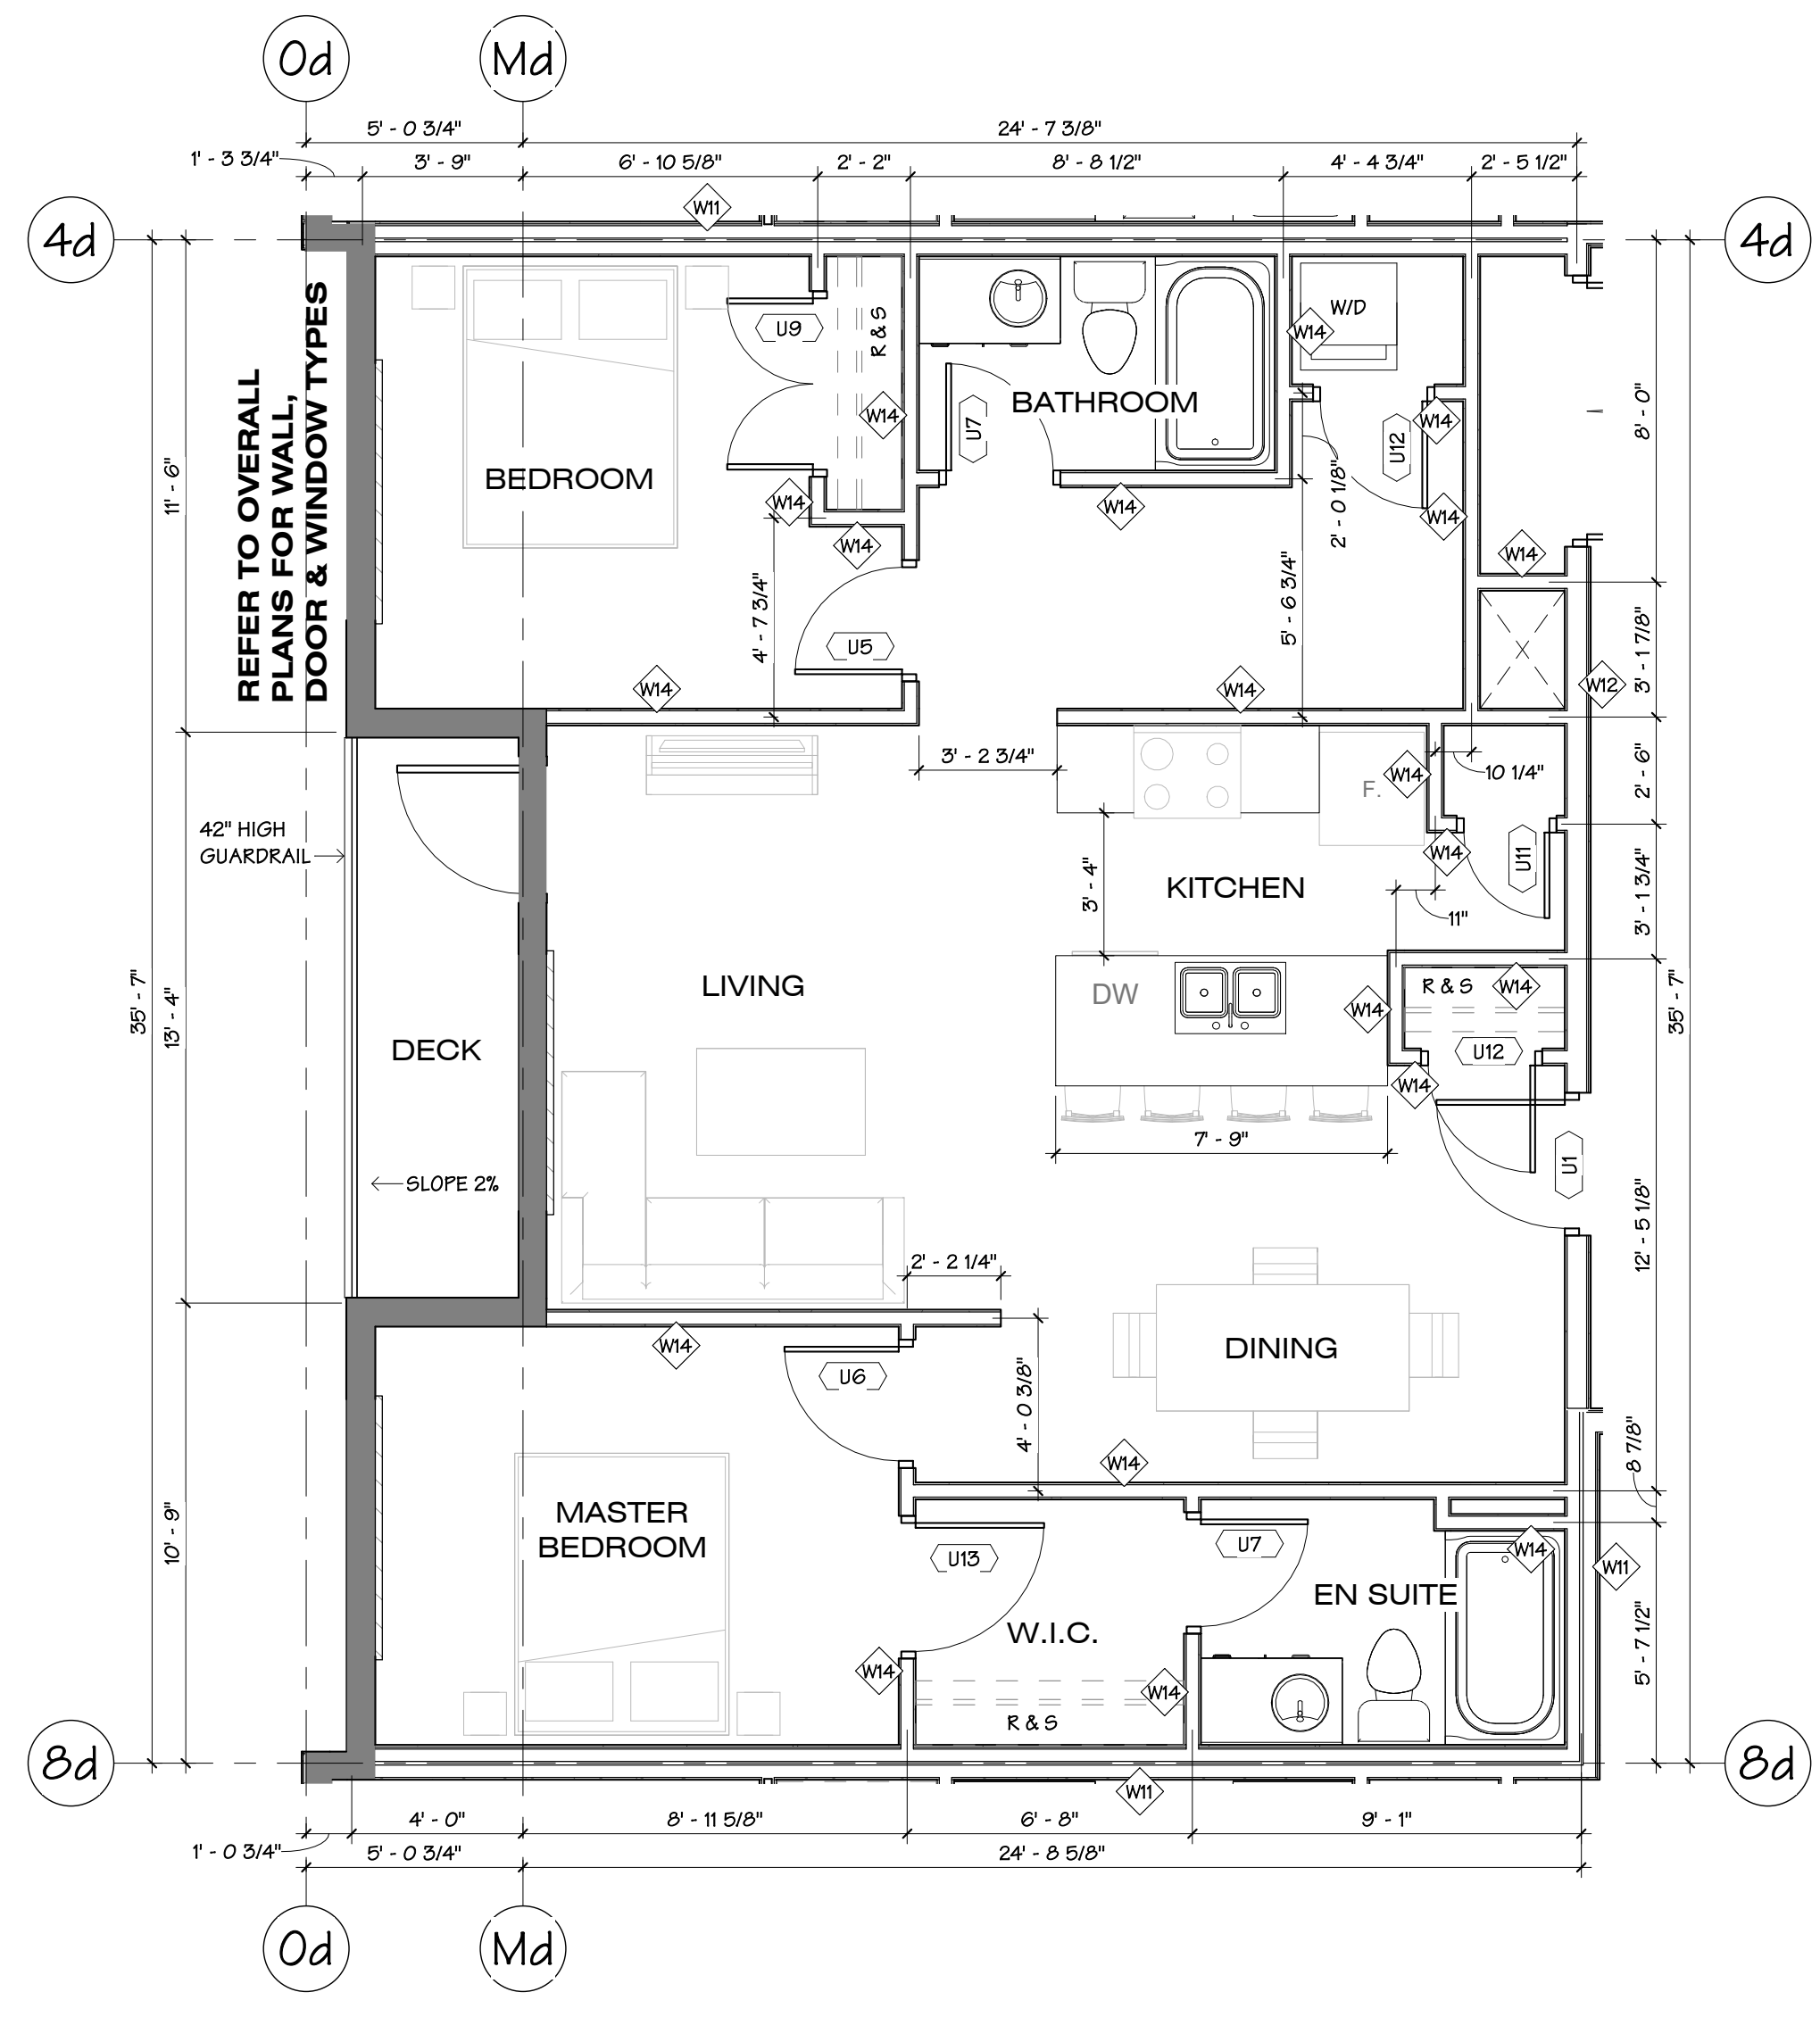


2 UNIT Q1
 AREA: 944 Sq.Ft. +/- DECK AREA: 61 Sq.Ft. +/-
 1/4" = 1'-0"
 # OF UNIT Q1: 4

NO.	DATE	DESCRIPTION
1	2018.12.06	Issued for Building Permit
2	2019.02.08	Tender Coordination
3	2019.10.23	Revised for Building Permit
4	2020.04.21	Issued for Construction


JOB NO.	SCALE	DATE
16056	As Indicated	2020.04.21

IT IS THE USER'S RESPONSIBILITY TO ENSURE THAT THE ACTUALLY OF THESE DOCUMENTS ARE OF THE MOST RECENT ISSUE. CRAYEN ARCHITECTS ASSUMES NO RESPONSIBILITY FOR THE ACCURACY OF THE INFORMATION CONTAINED IN THESE DOCUMENTS. THIS DRAWING IS AN UNREVISED COPY. COPYRIGHT RESERVED. THIS DRAWING IS THE PROPERTY OF CRAYEN ARCHITECTS AND SHALL NOT BE REPRODUCED OR TRANSMITTED IN ANY FORM OR BY ANY MEANS WITHOUT THE EXPRESS PERMISSION OF CRAYEN ARCHITECTS.


DRAWING NAME
DUFFY HILLS - BUILDING D
 20053 68th Ave., Township of Langley B.C. V2Y 1P7

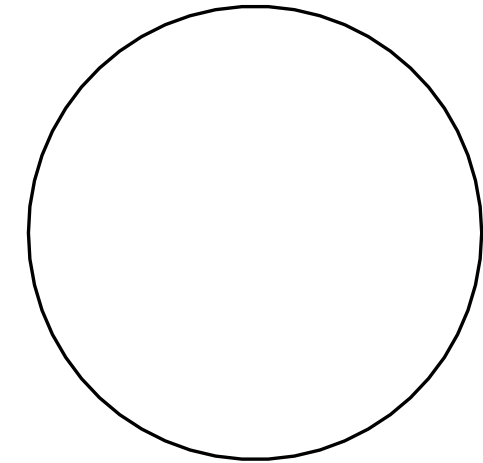


A2.5

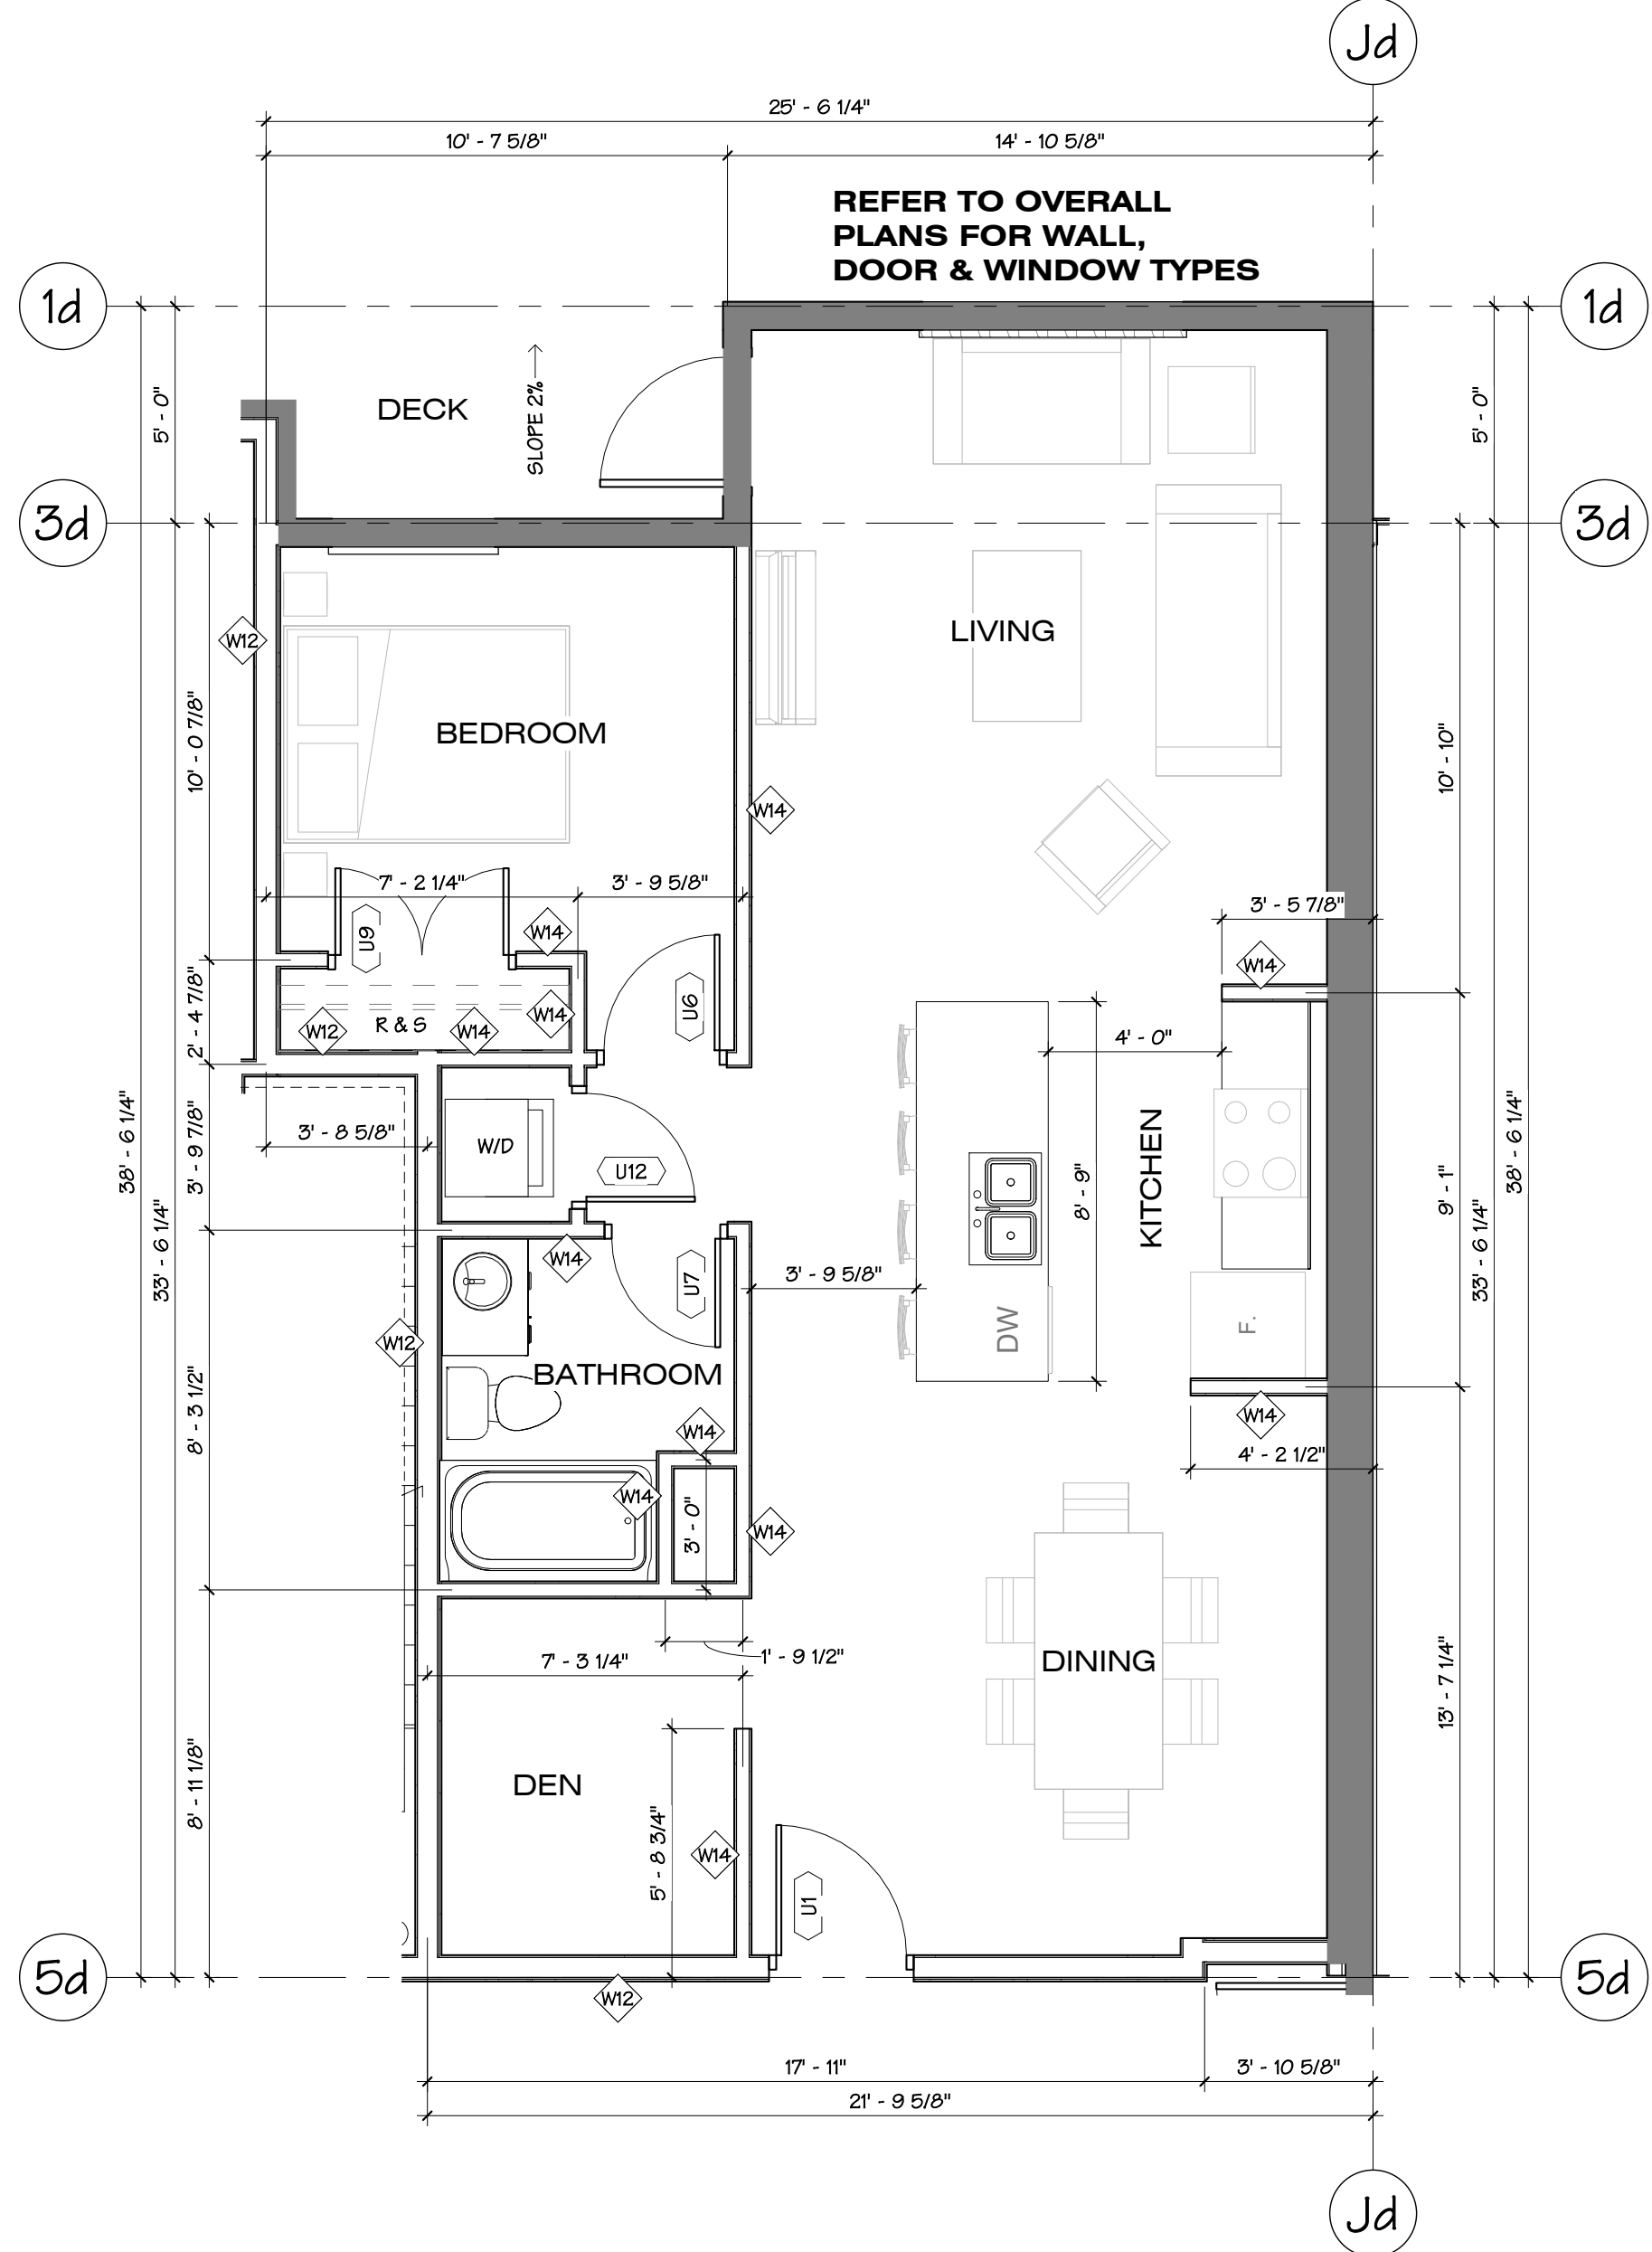

1 UNIT R1
 AREA: 836 Sq.Ft. +/- DECK AREA: 48 Sq.Ft. +/-
 # OF UNIT R1: 2

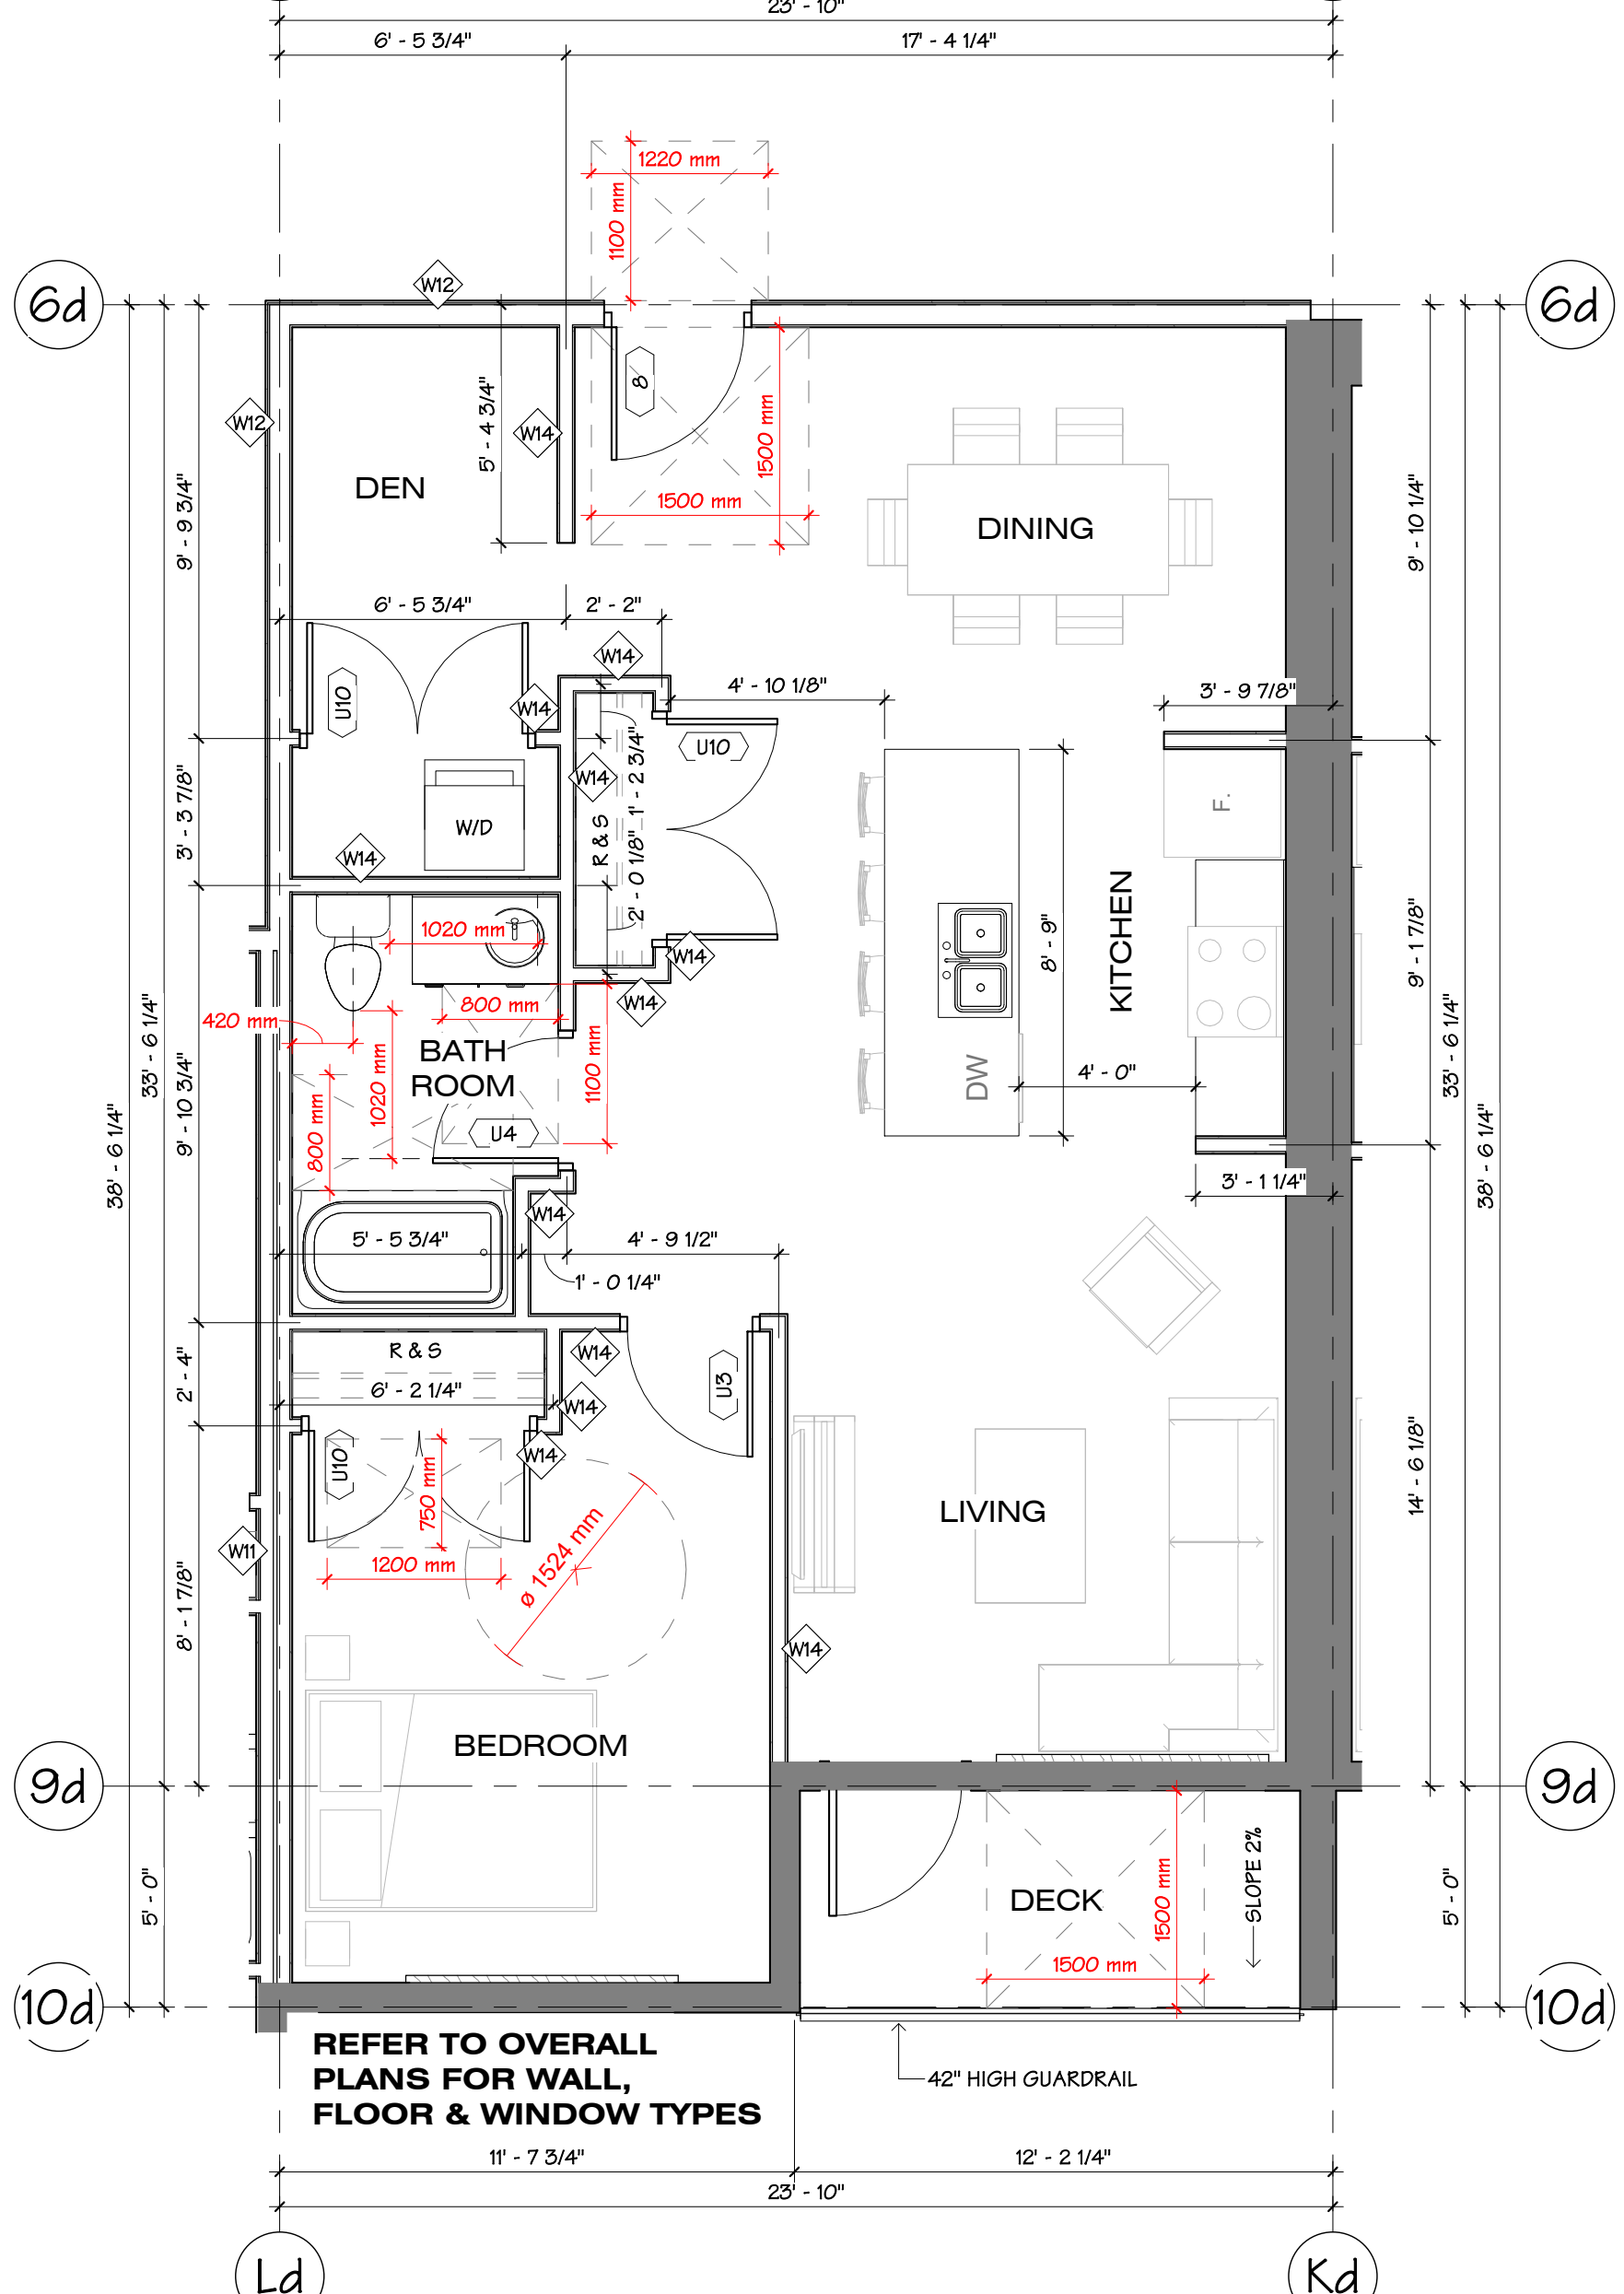

2 UNIT S1 (ADAPTABLE)
 AREA: 846 Sq.Ft. +/- DECK AREA: 56 Sq.Ft. +/-
 # OF UNIT S1: 3

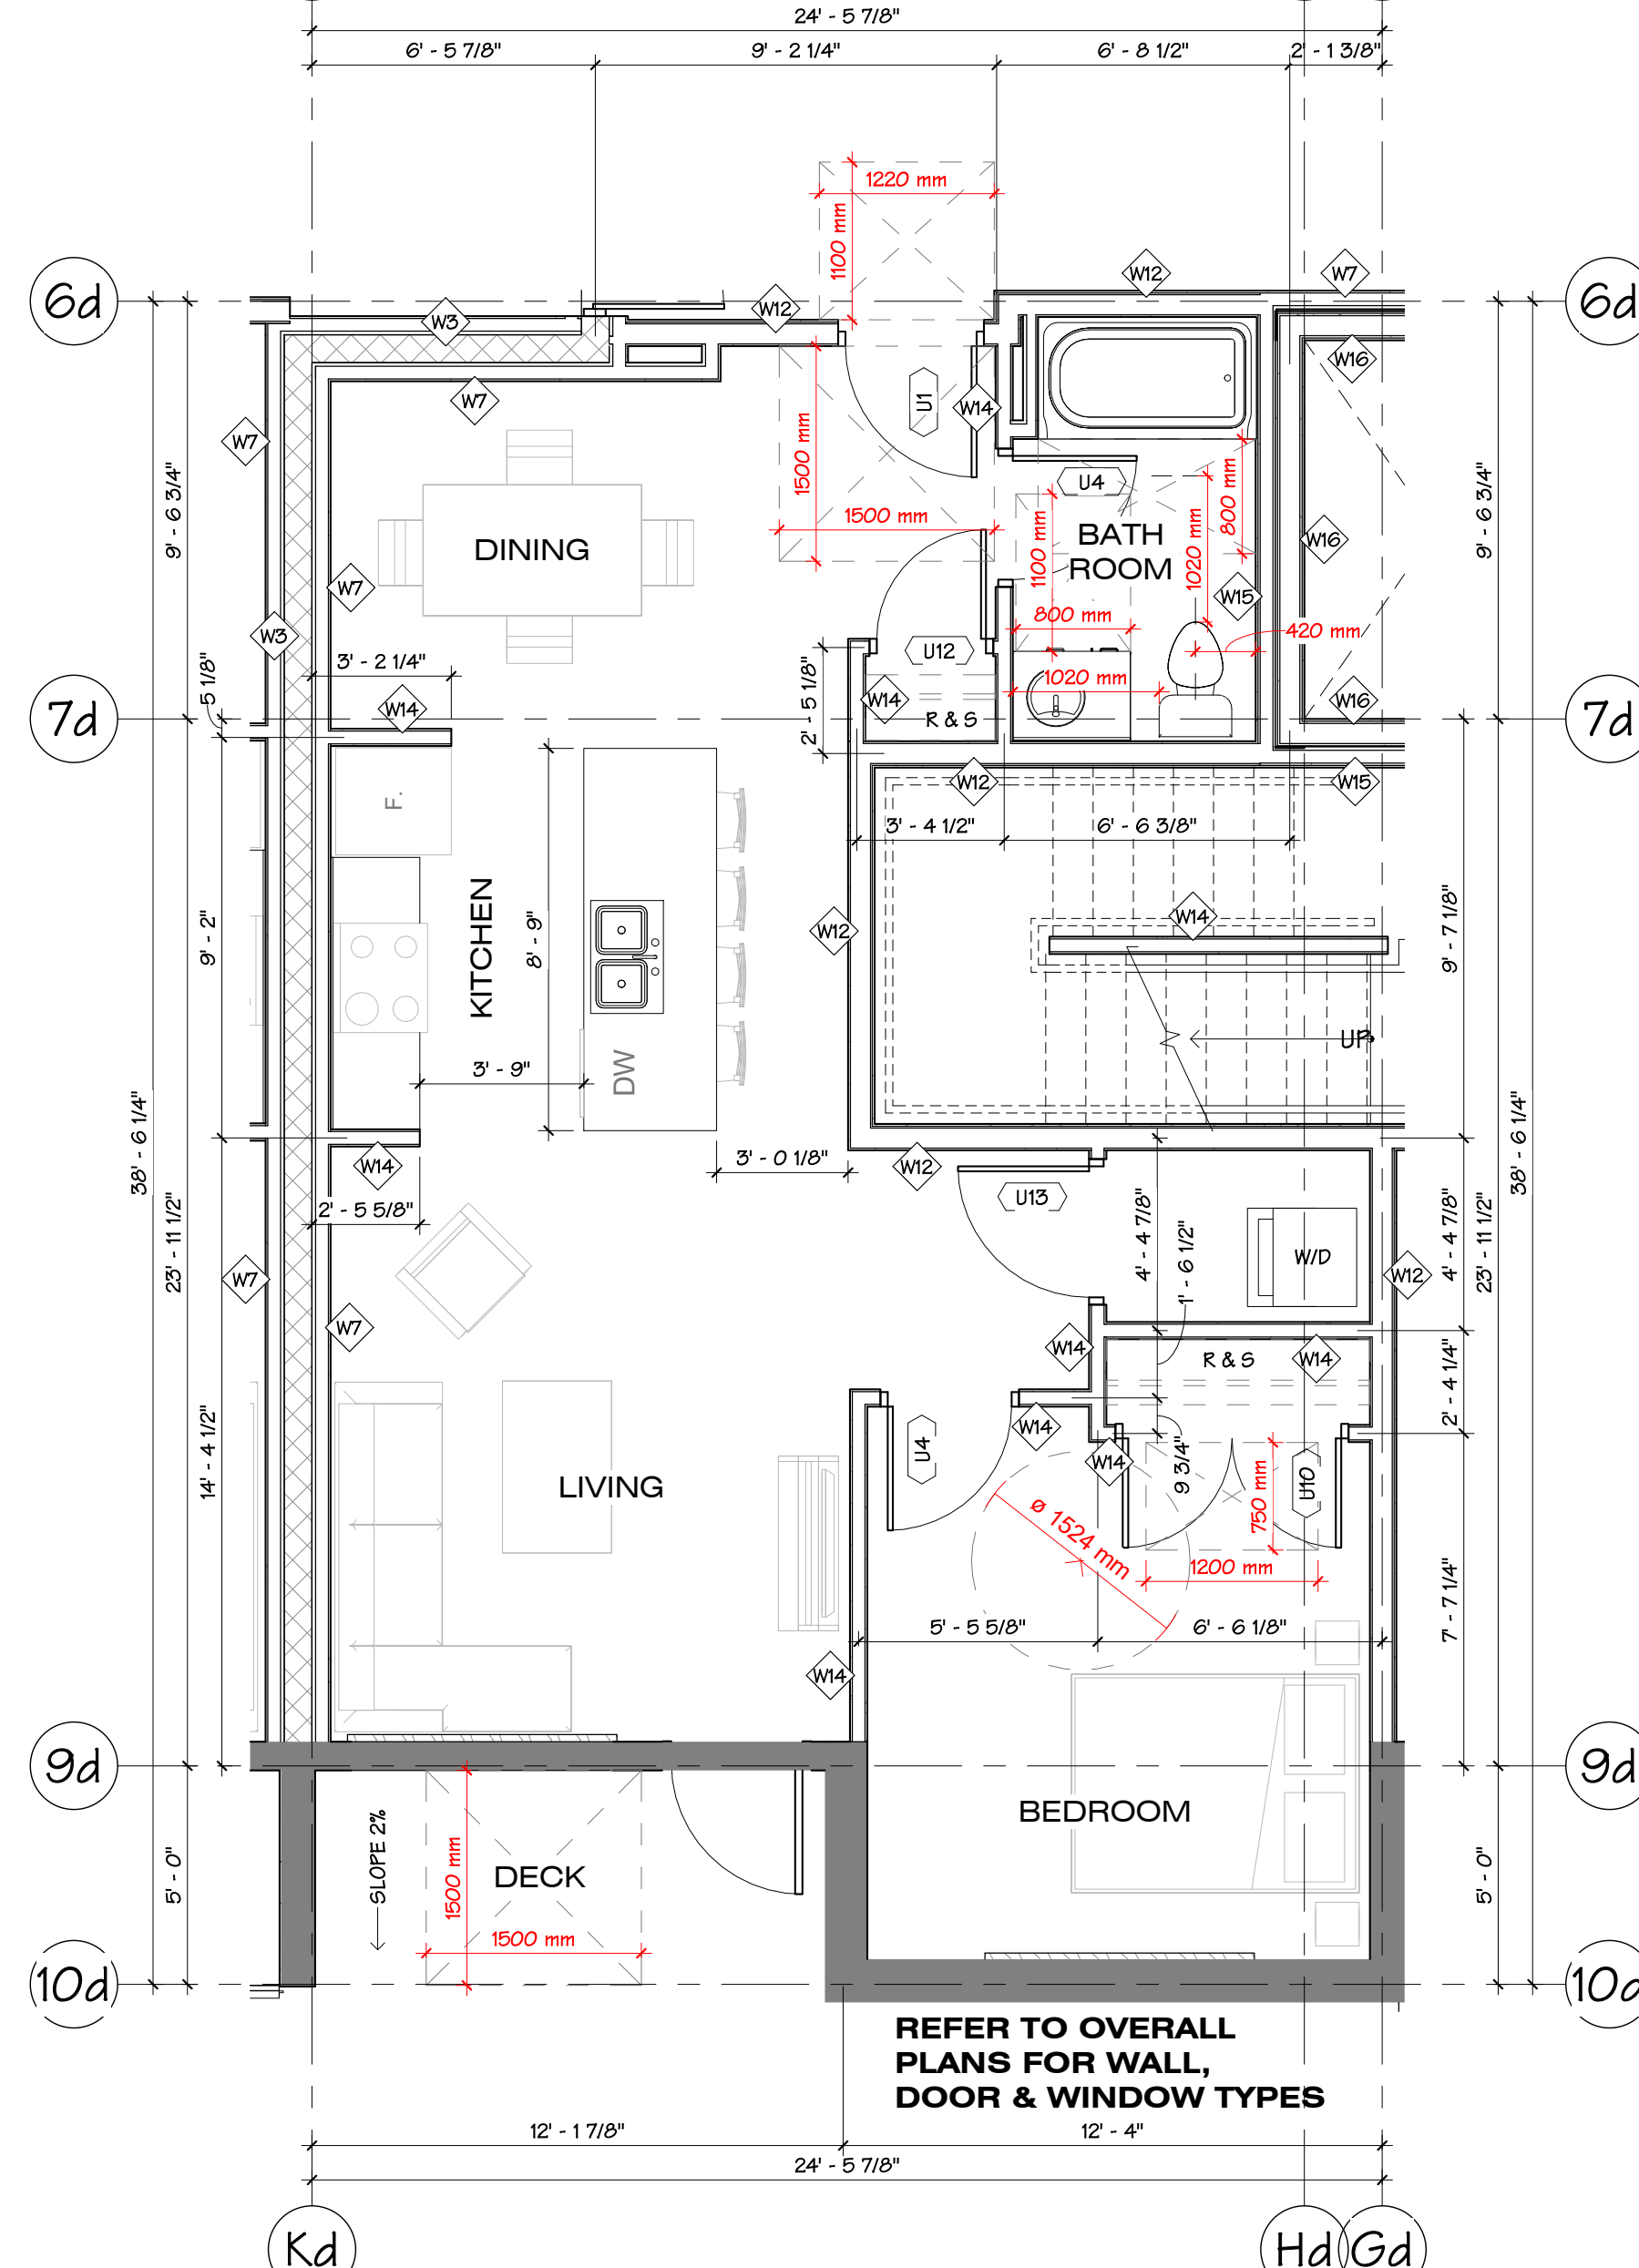



3 UNIT T (ADAPTABLE)
 AREA: 758 Sq.Ft. +/- DECK AREA: 57 Sq.Ft. +/-
 # OF UNIT T: 1

NO.	DATE	DESCRIPTION
1	2018.12.08	Issued for Building Permit
2	2019.02.08	Tender Coordination
3	2019.10.23	Revised for Building Permit
4	2020.04.21	Issued for Construction


NO.	DATE	DESCRIPTION
1	2020.04.21	As indicated

DUFFY HILLS - BUILDING D
 20053 68th Ave., Township of Langley B.C. V2Y 1P7

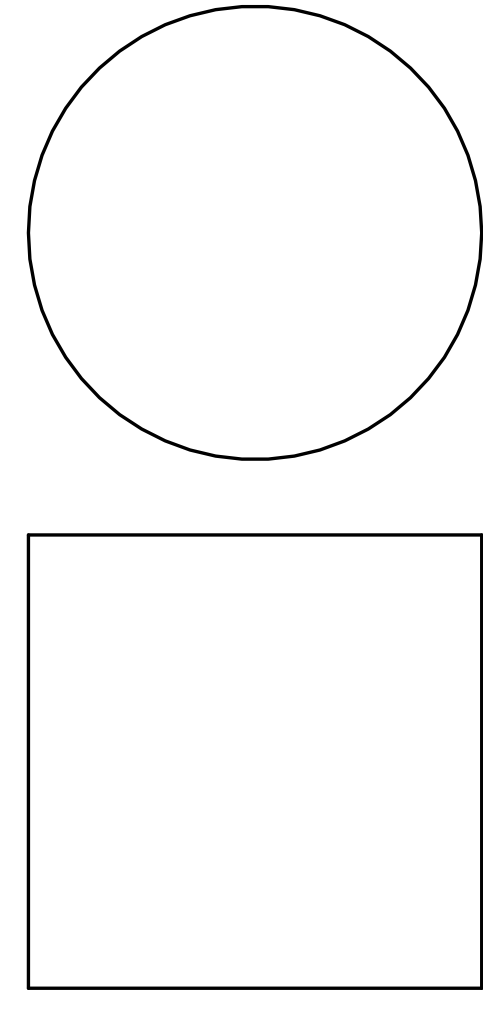

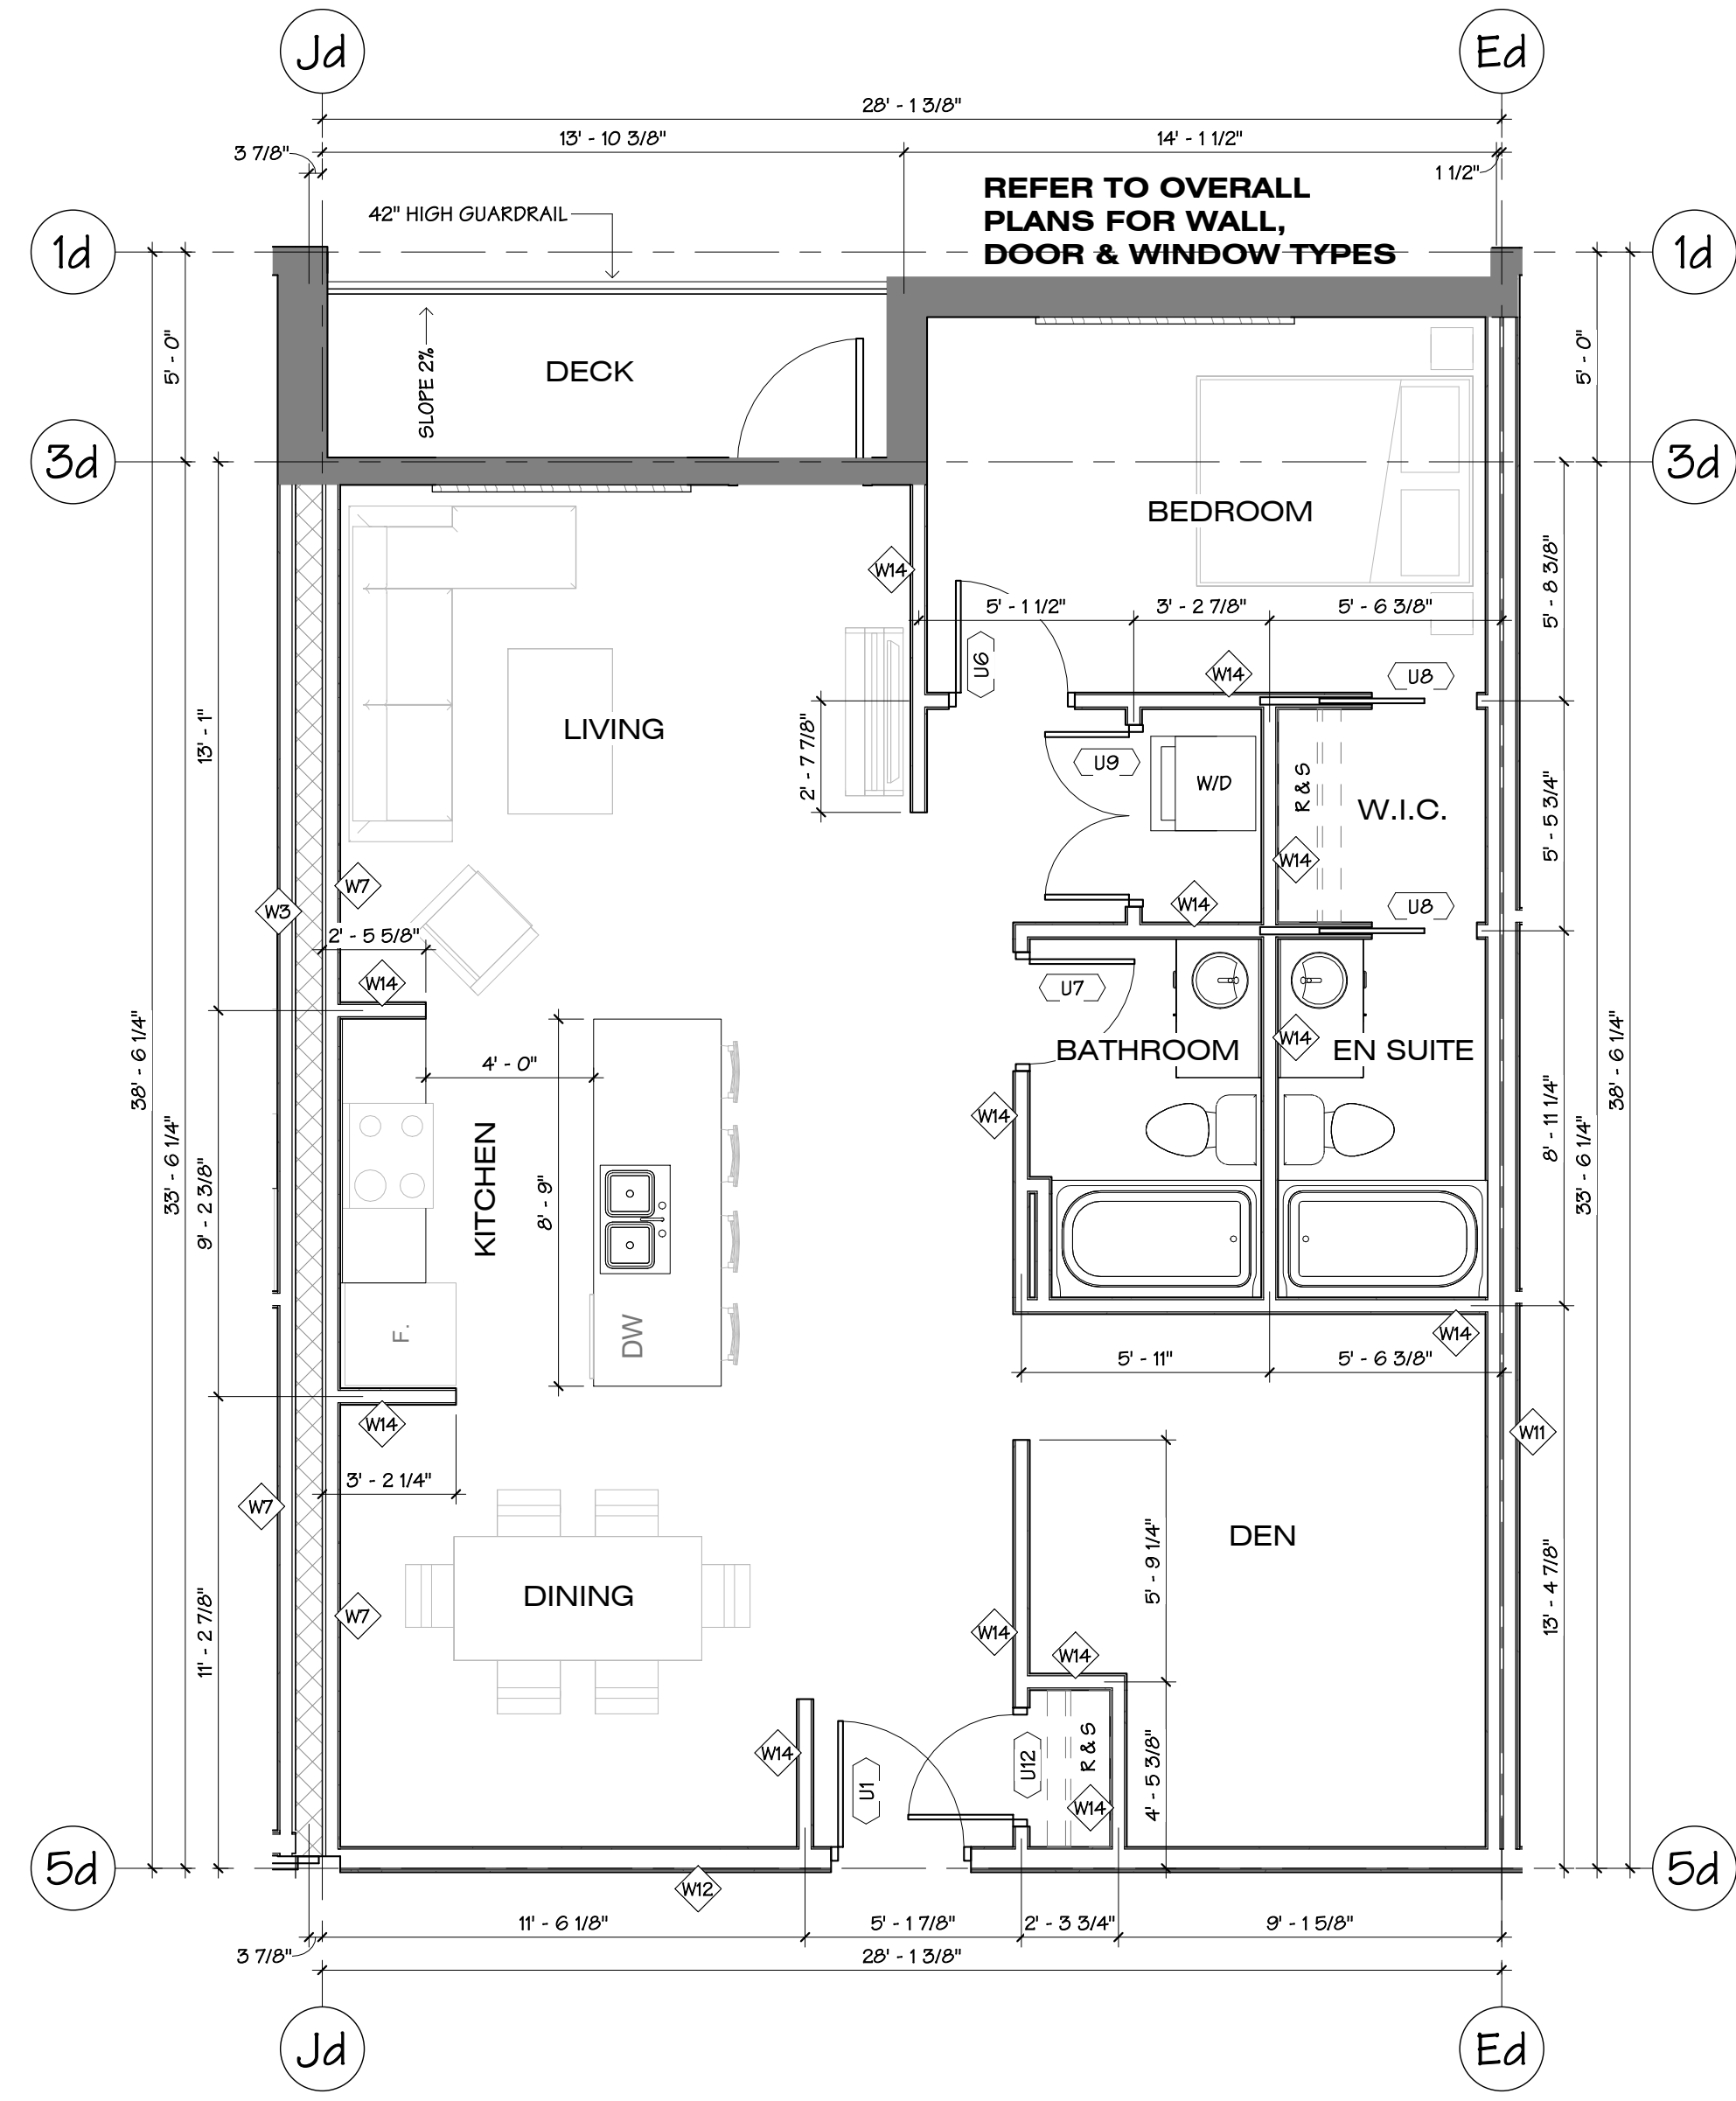

1 UNIT U
 AREA: 1,008 Sq.Ft. +/- DECK AREA: 65 Sq.Ft. +/-
 1/4" = 1'-0"
 # OF UNIT U: 4

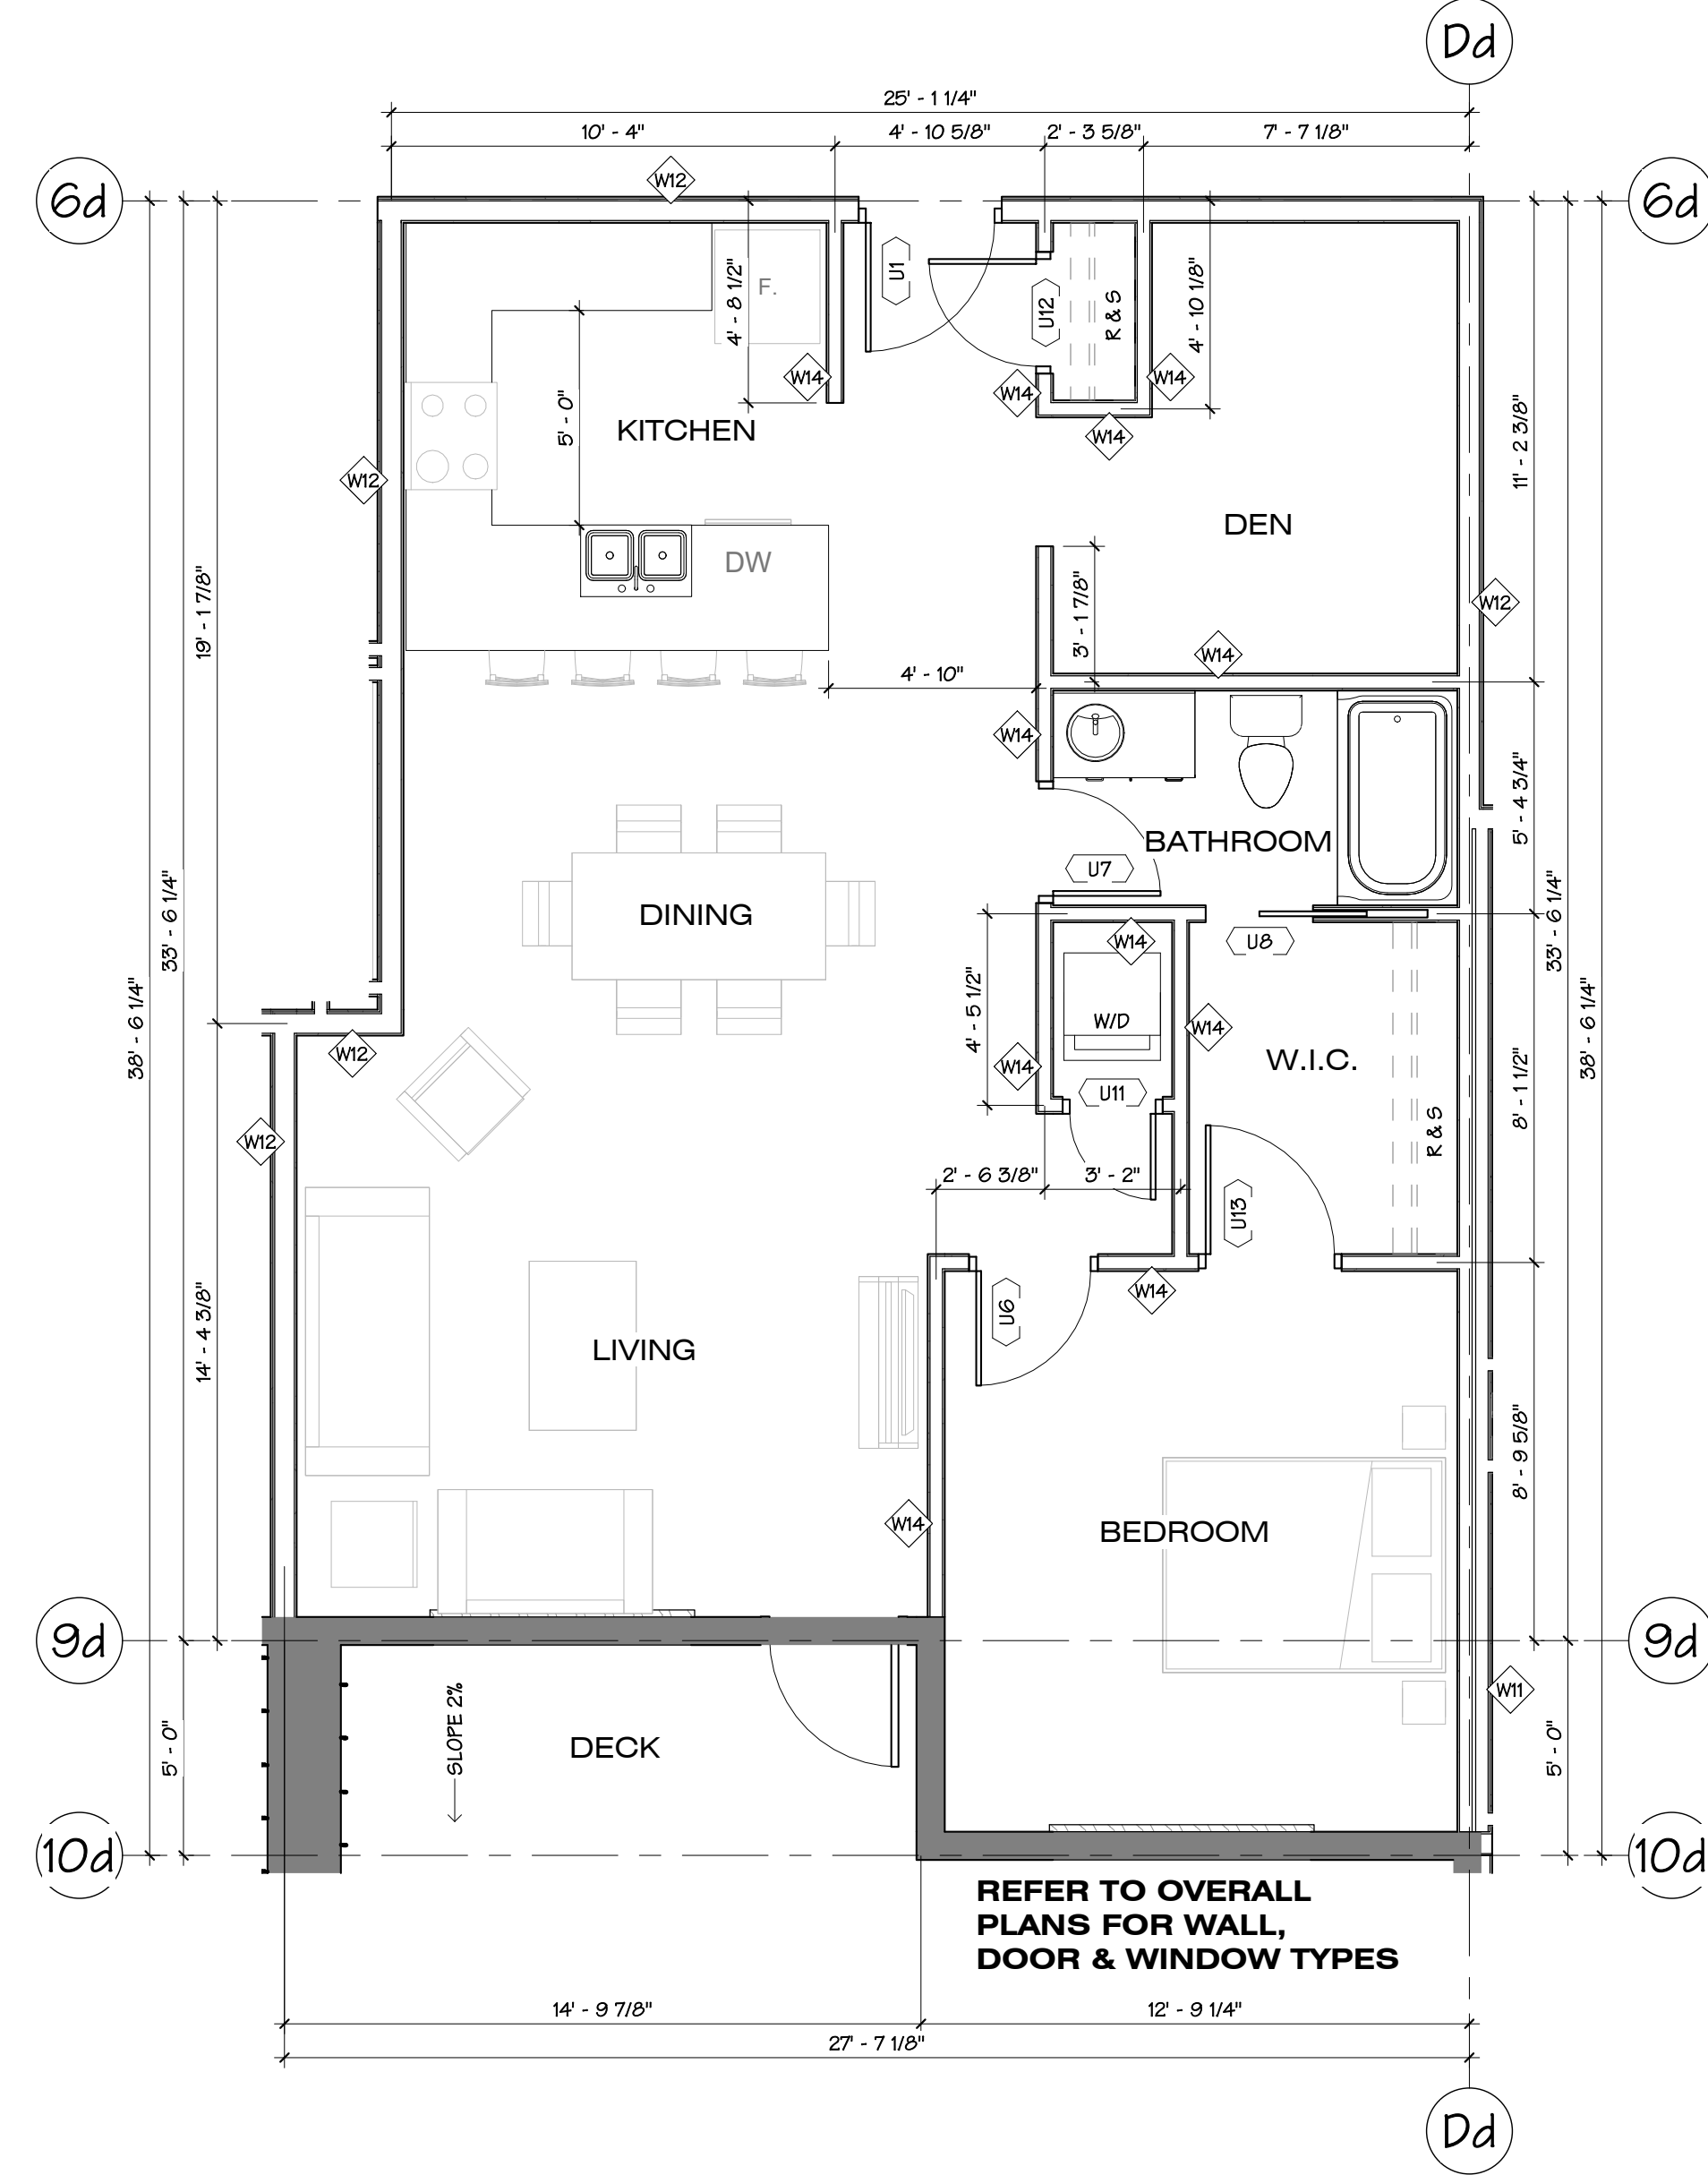

2 UNIT V1
 AREA: 954 Sq.Ft. +/- DECK AREA: 65 Sq.Ft. +/-
 1/4" = 1'-0"
 # OF UNIT V1: 1

JOB NO.	16056
SCALE	As indicated
DATE	2020.04.21

IT IS THE USER'S RESPONSIBILITY TO ENSURE THAT THE ACCURACY OF THESE DOCUMENTS ARE OF THE MOST RECENT ISSUE. CAPASUBSINNO ASSUMES NO LIABILITY FOR ANY ERRORS OR OMISSIONS IN THESE DOCUMENTS. COPYRIGHT RESERVED. THIS DRAWING IS AND REMAINS AT ALL TIMES THE EXCLUSIVE PROPERTY OF THE ARCHITECT AND SHALL NOT BE REPRODUCED OR TRANSMITTED IN ANY FORM OR BY ANY MEANS WITHOUT THE EXPRESS PERMISSION OF CAPA.

NO.	DATE	DESCRIPTION
1	2018.12.06	Issued for Building Permit
2	2019.02.08	Tender Coordination
3	2019.10.23	Reissued for Building Permit
4	2020.04.21	Issued for Construction


UNIT PLANS

DRAWING NAME


DUFFY HILLS - BUILDING D

20053 68th Ave., Township of Langley B.C. V2Y 1P7



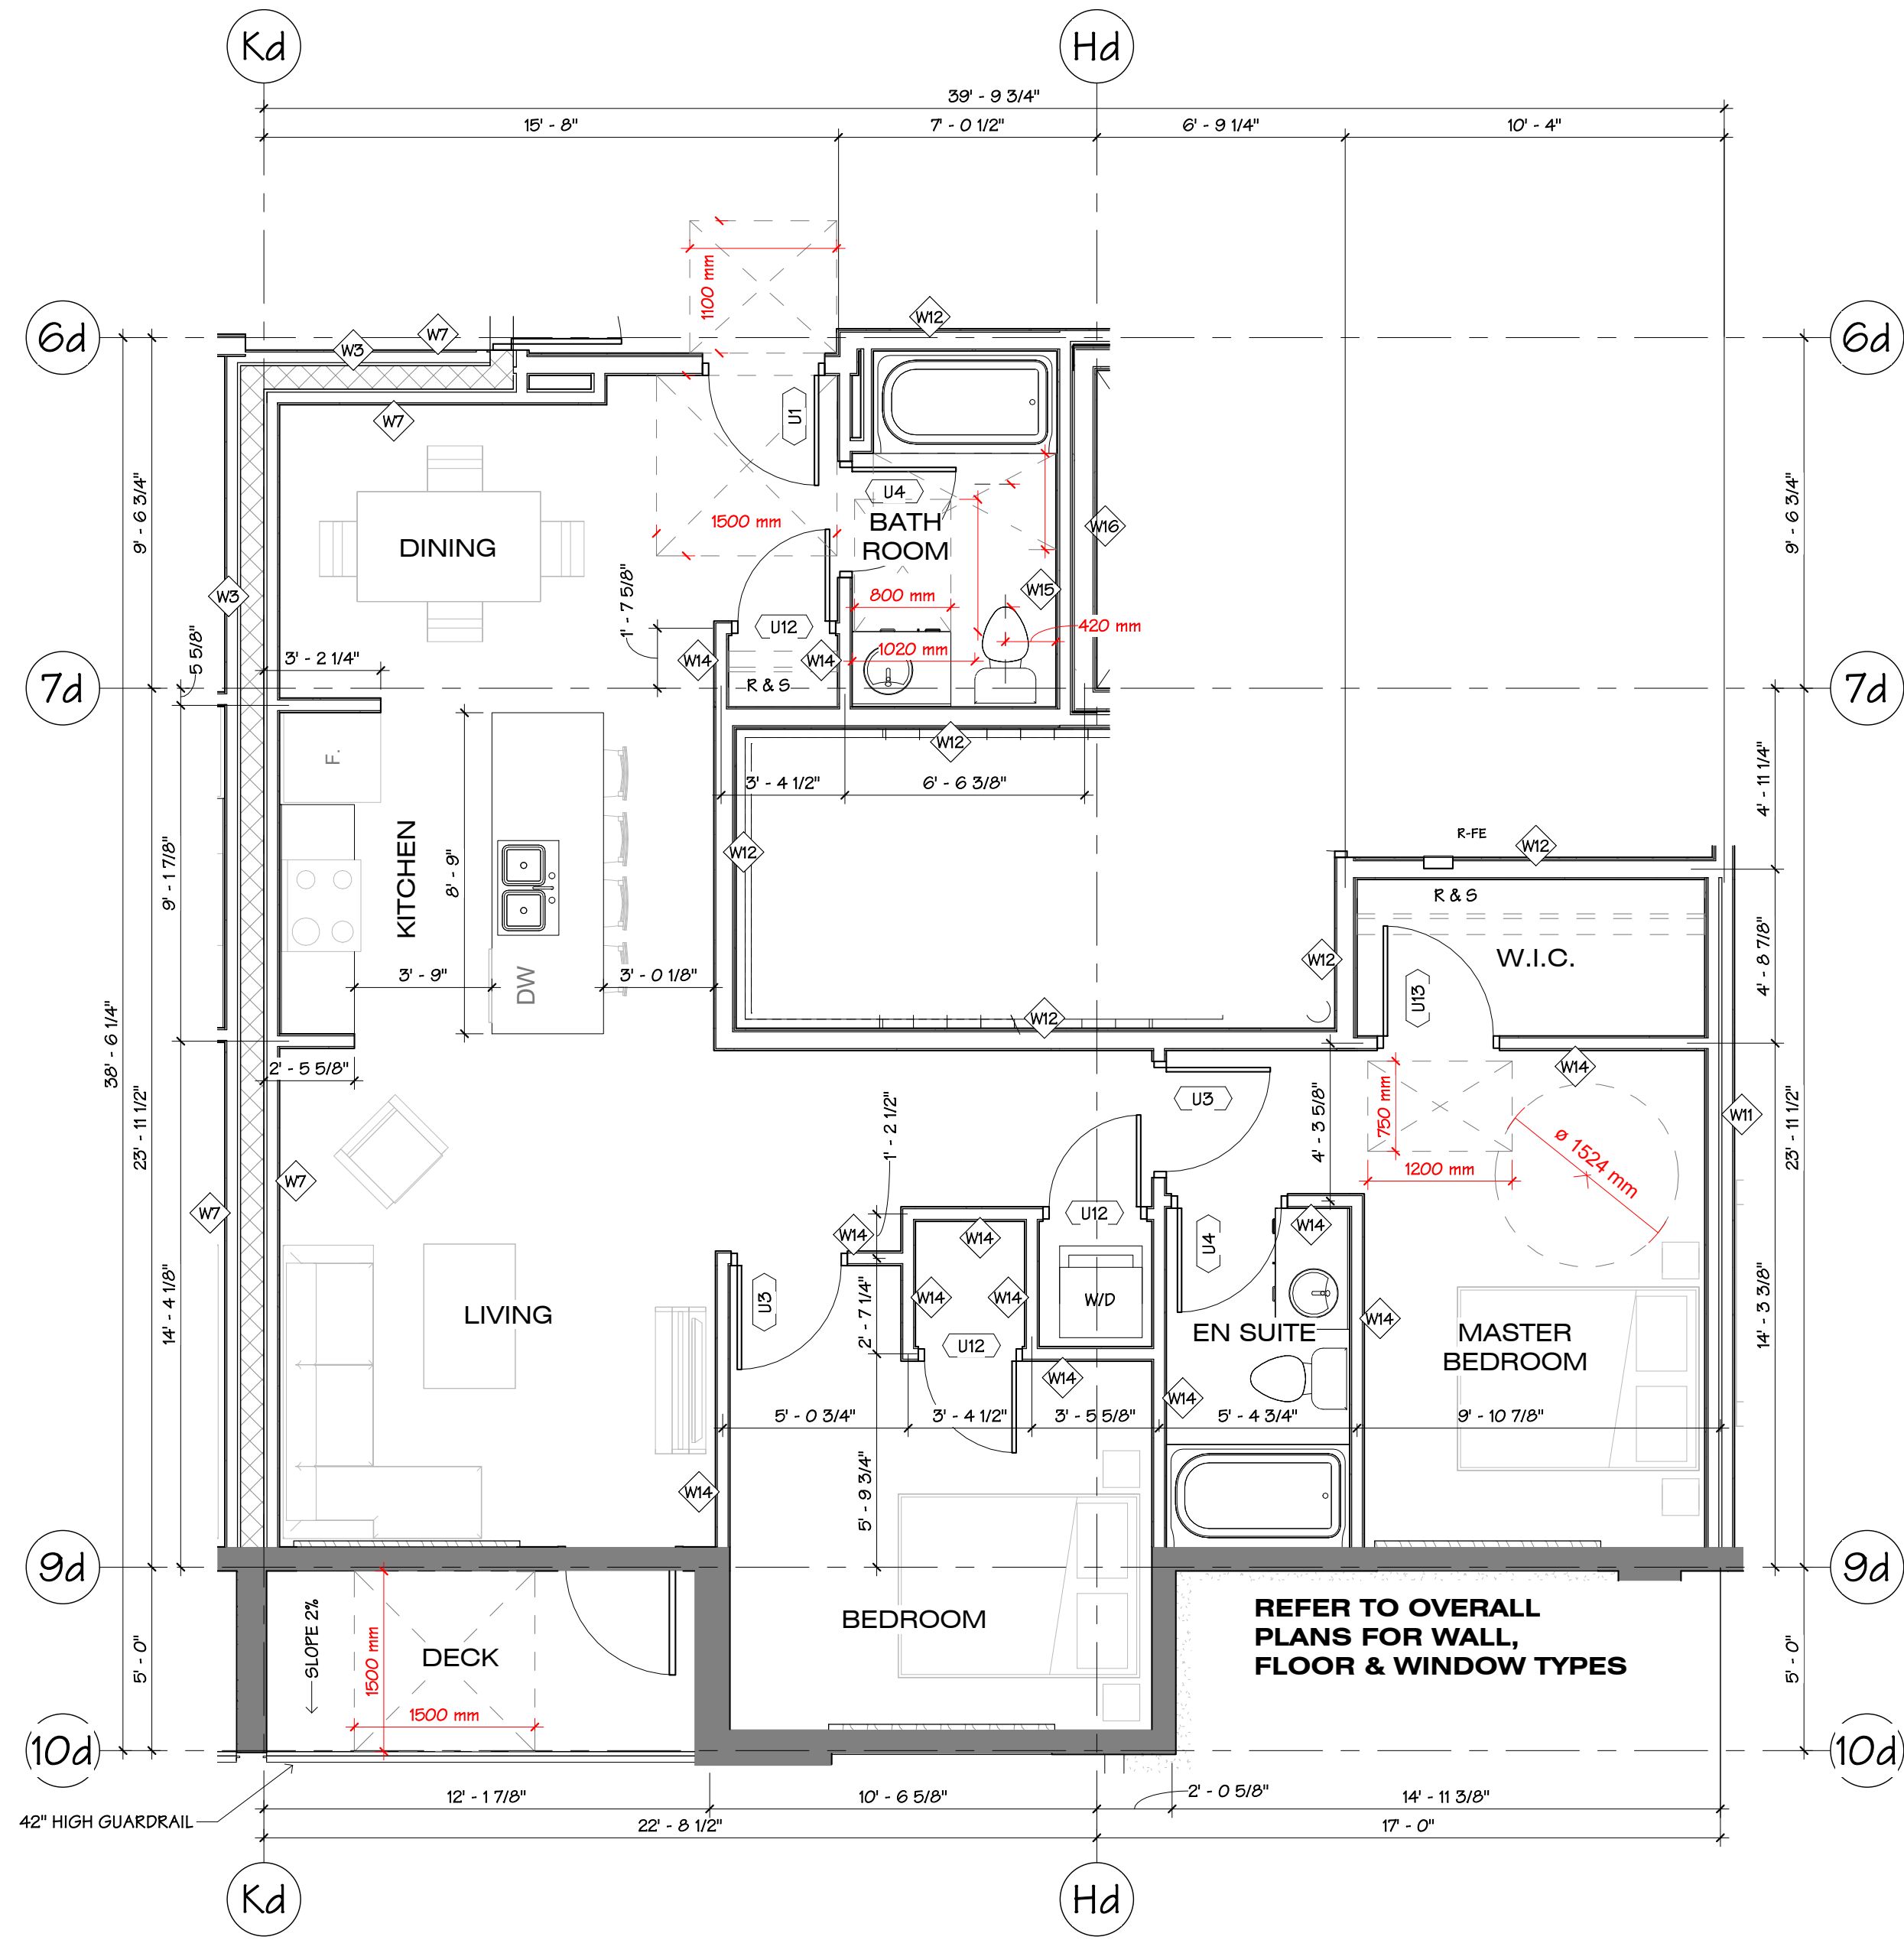

1 UNIT W1 (ADAPTABLE) AREA: 1,031 Sq.Ft. +/- DECK AREA: 58 Sq.Ft. +/-
 A2.8 1/4" = 1'-0"
 # OF UNIT W1: 1

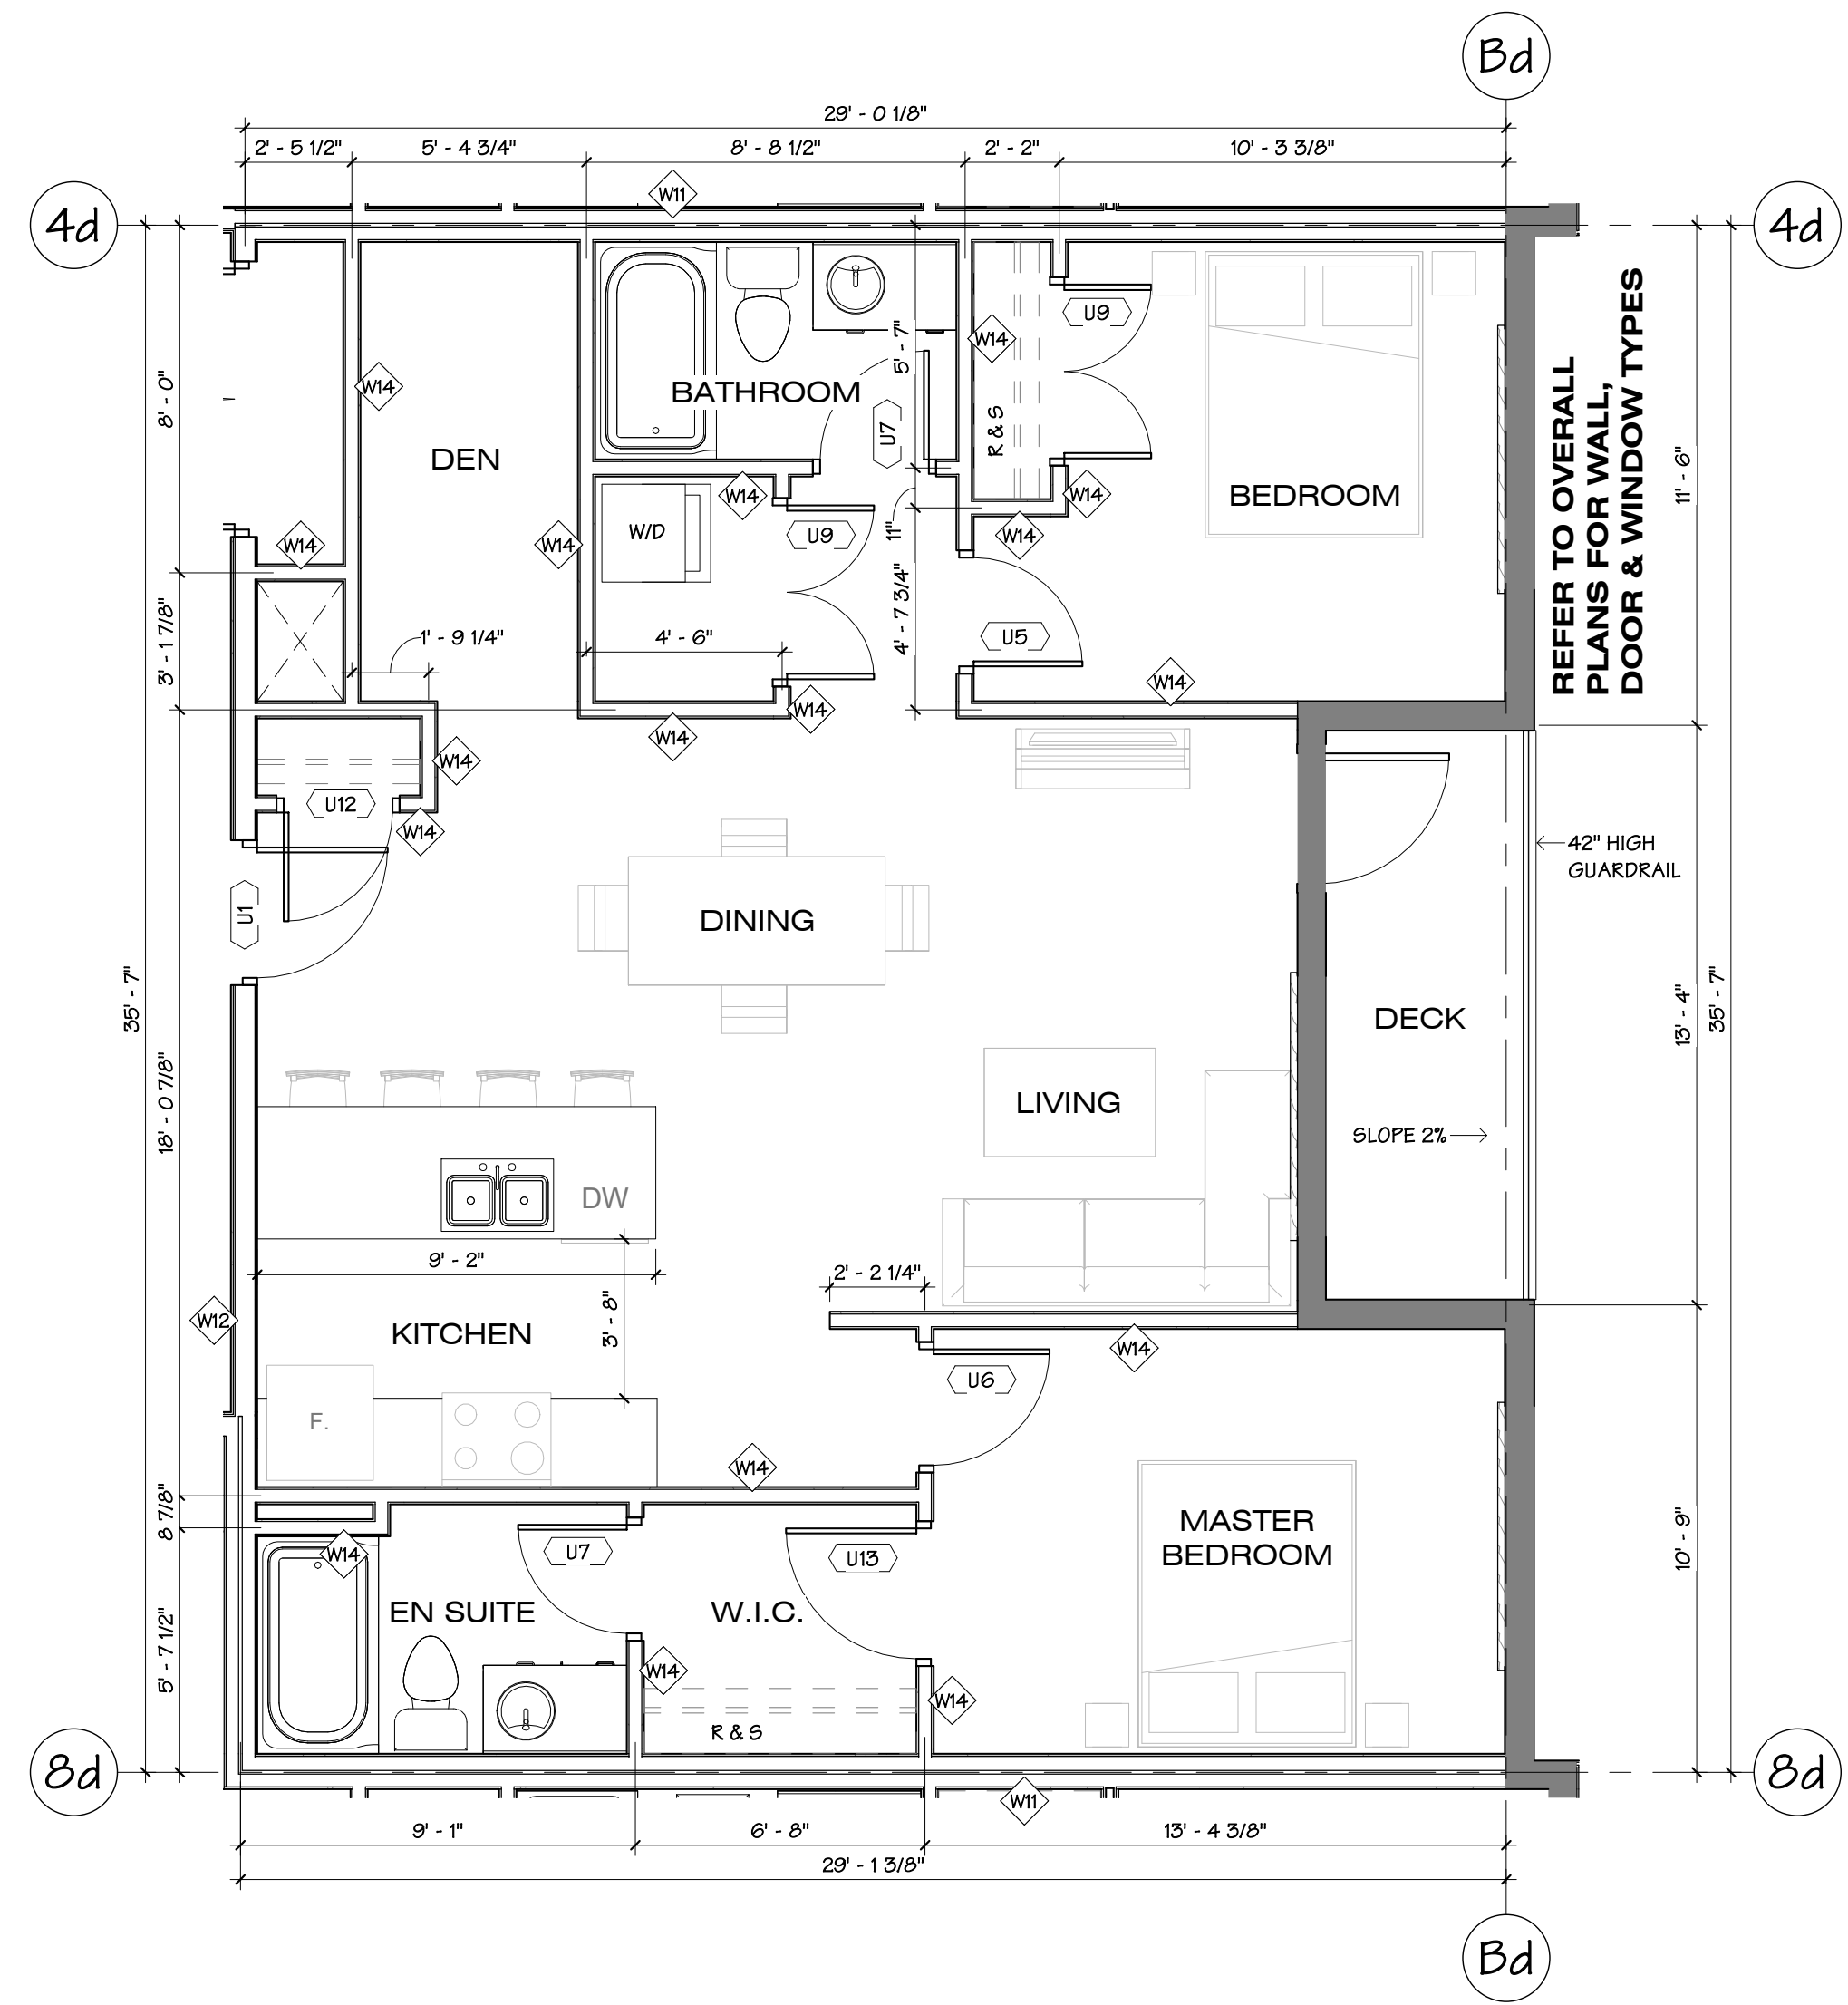

2 UNIT Q2 AREA: 974 Sq.Ft. +/- DECK AREA: 71 Sq.Ft. +/-
 A2.8 1/4" = 1'-0"
 # OF UNIT Q2: 4



NO.	DATE	DESCRIPTION
1	2018.12.08	Issued for Building Permit
2	2019.02.08	Tender Coordination
3	2019.10.23	Revised for Building Permit
4	2020.04.21	Issued for Construction


JOB NO.	SCALE	DATE
16056	As indicated	2020.04.21

DRAWING NAME
UNIT PLANS


DUFFY HILLS - BUILDING D
 20053 68th Ave., Township of
 Langley B.C. V2Y 1P7

9355 YOUNG ROAD, CHILLIWACK B.C. V2P 4S3 TEL: (604) 793-9445

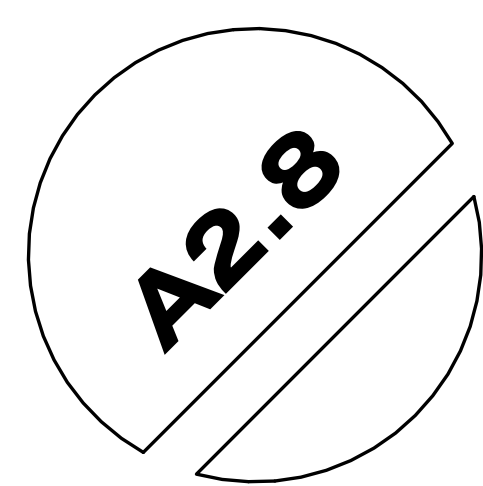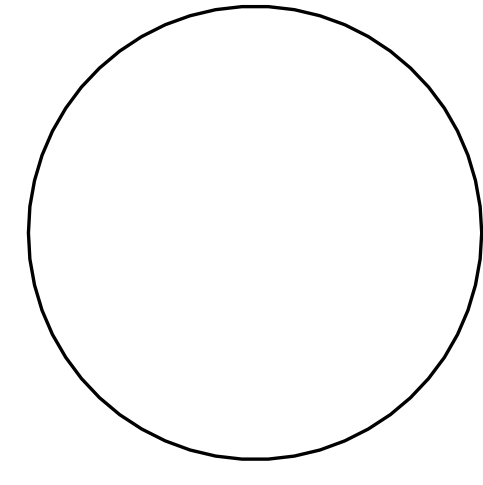

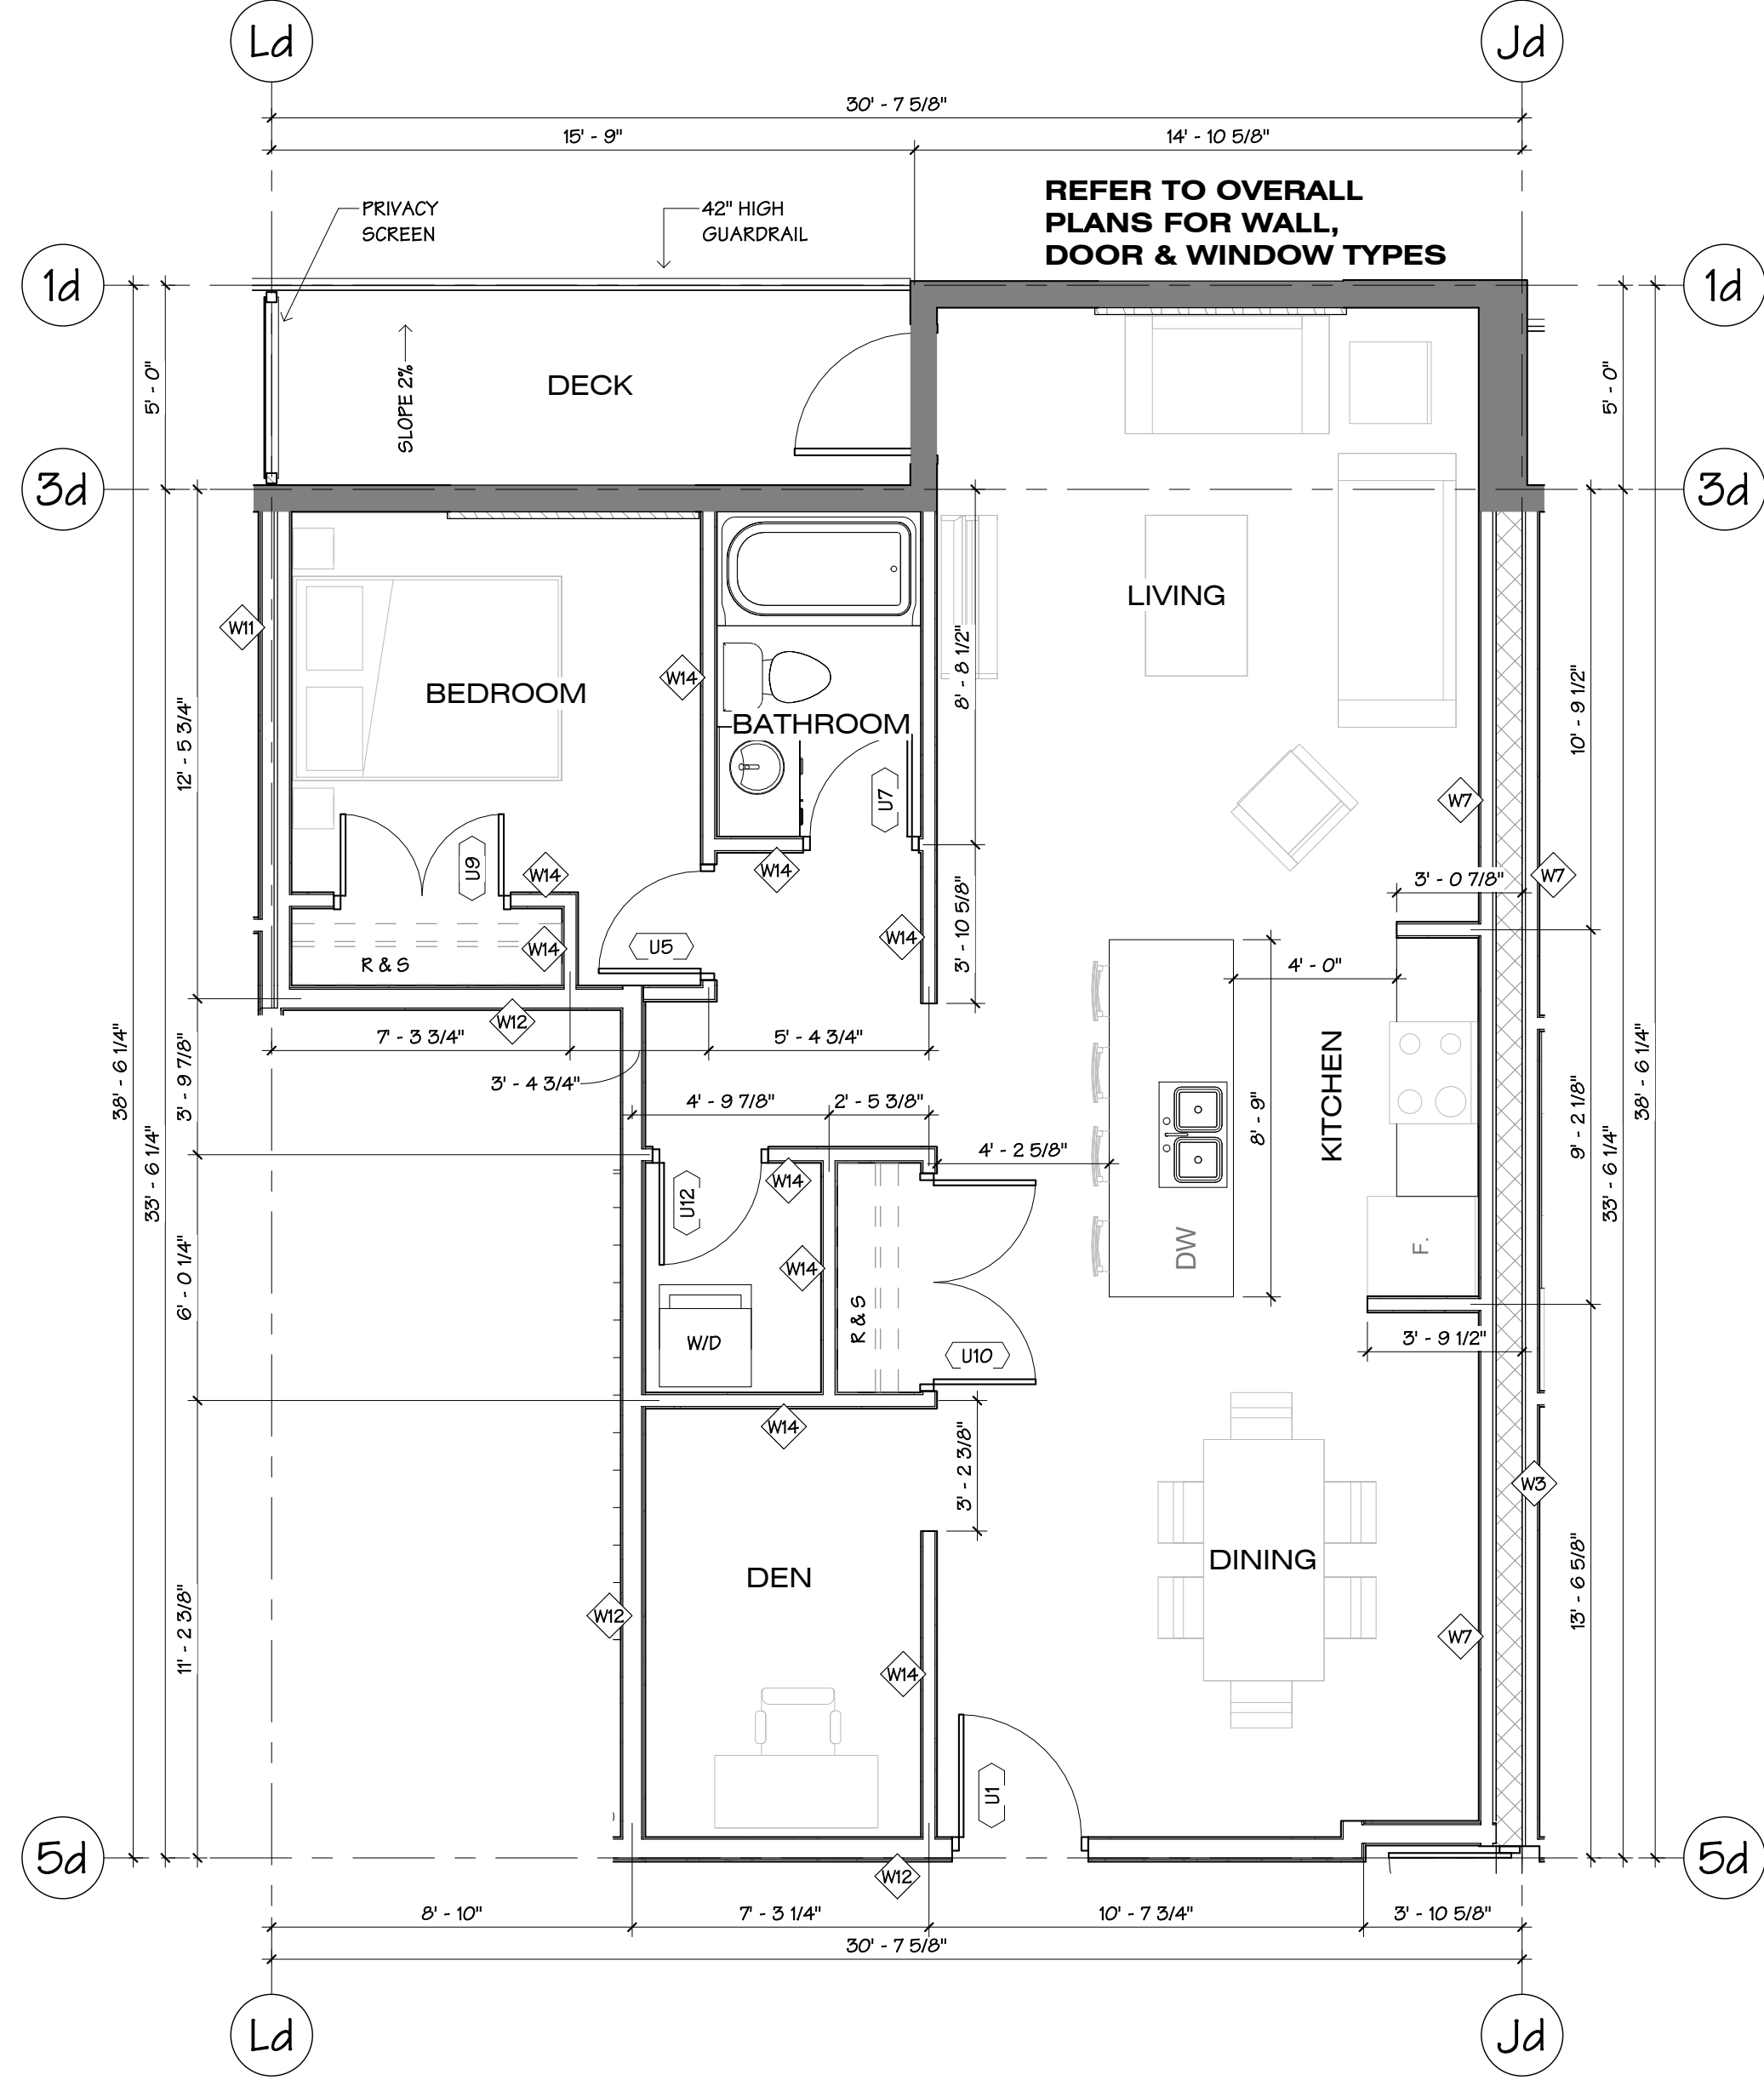

1 UNIT R2
 AREA: 907 Sq.Ft. +/- DECK AREA: 61 Sq.Ft. +/-
 1/4" = 1'-0"
 # OF UNIT R2: 6

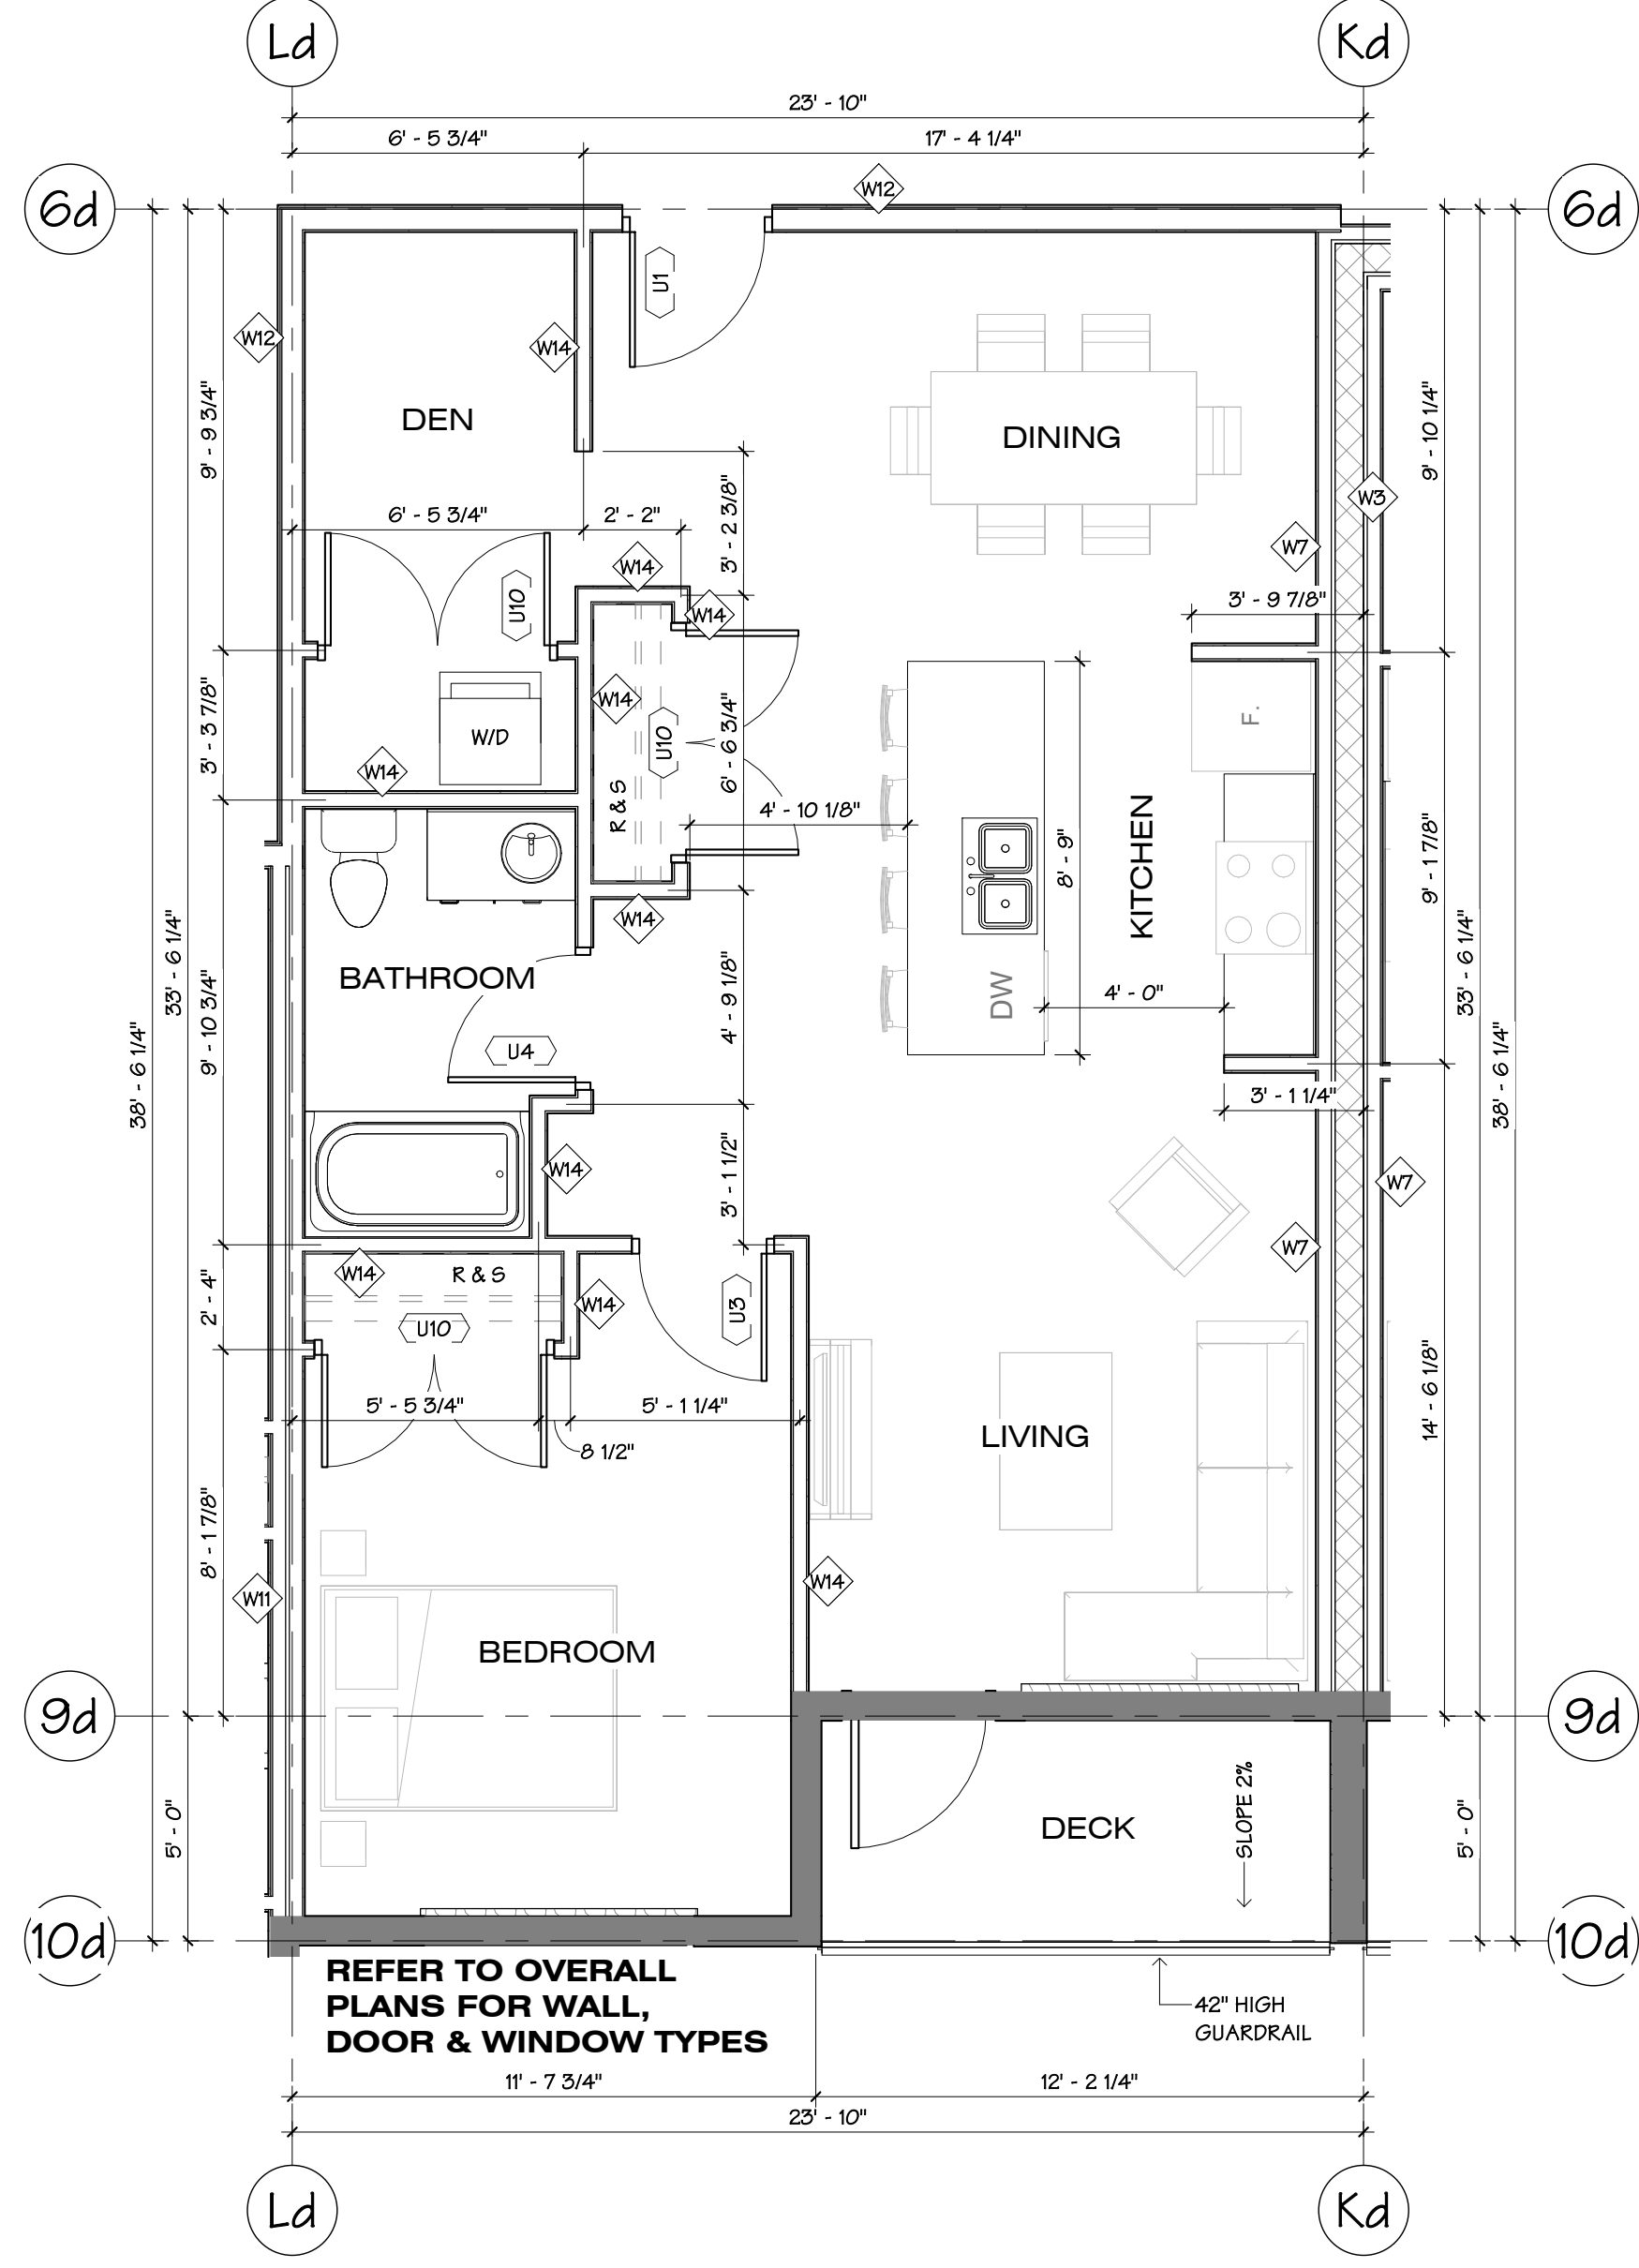




2 UNIT S2
 AREA: 852 Sq.Ft. +/- DECK AREA: 56 Sq.Ft. +/-
 1/4" = 1'-0"
 # OF UNIT S2: 1


NO.	DATE	DESCRIPTION
1	2018.12.06	Issued for Building Permit
2	2019.02.08	Tender Coordination
3	2019.10.23	Reissued for Building Permit
4	2020.04.21	Issued for Construction

NO.	DATE	DESCRIPTION
1	2020.04.21	As indicated


UNIT PLANS

DRAWING NAME
DUFFY HILLS - BUILDING D
 20053 68th Ave., Township of
 Langley B.C. V2Y 1P7

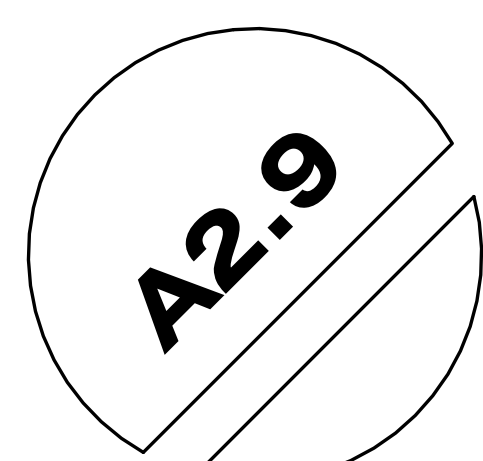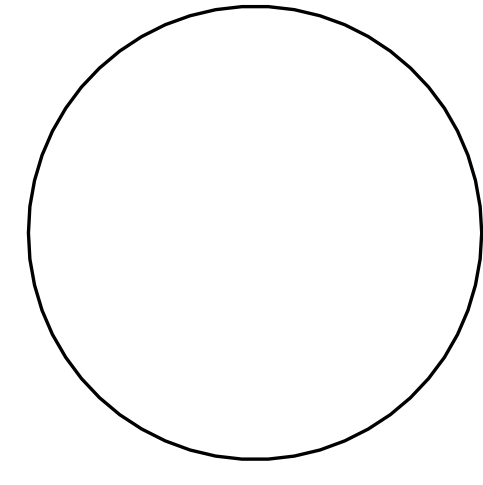 

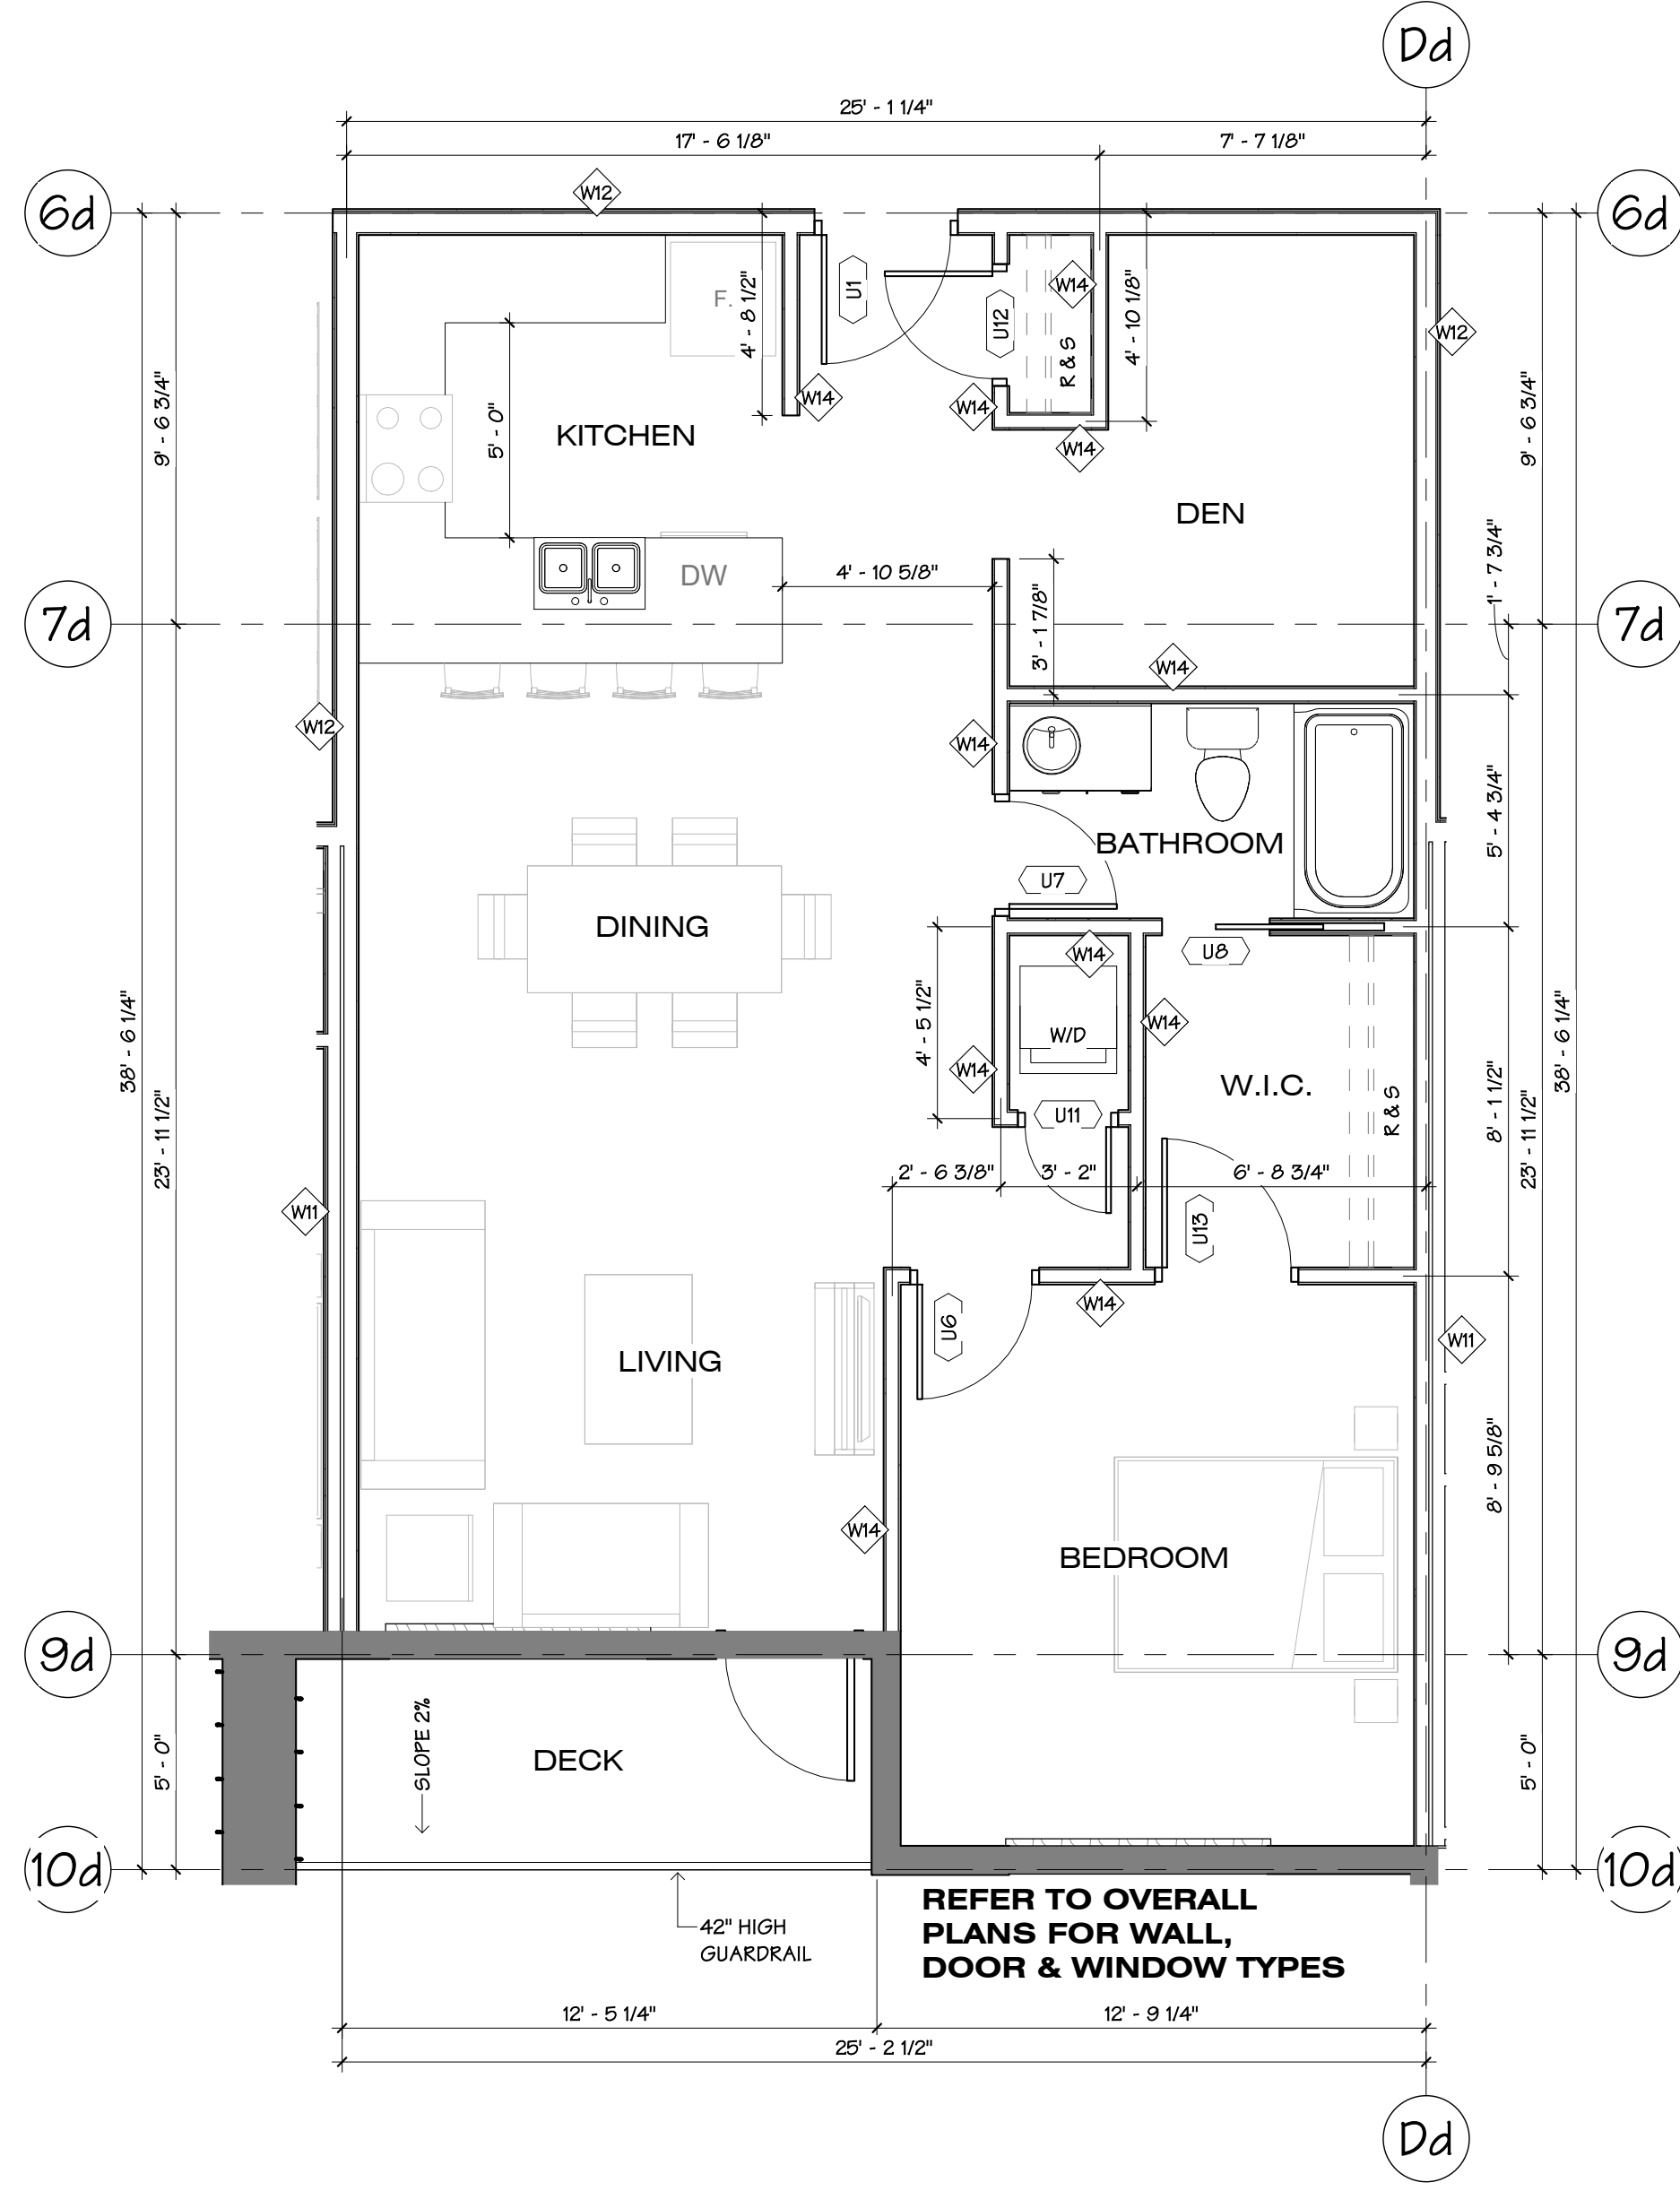

1 UNIT V2
 AREA: 912 Sq.Ft. +/- DECK AREA: 63 Sq.Ft. +/-
 1/4" = 1'-0" # OF UNIT V2: 3

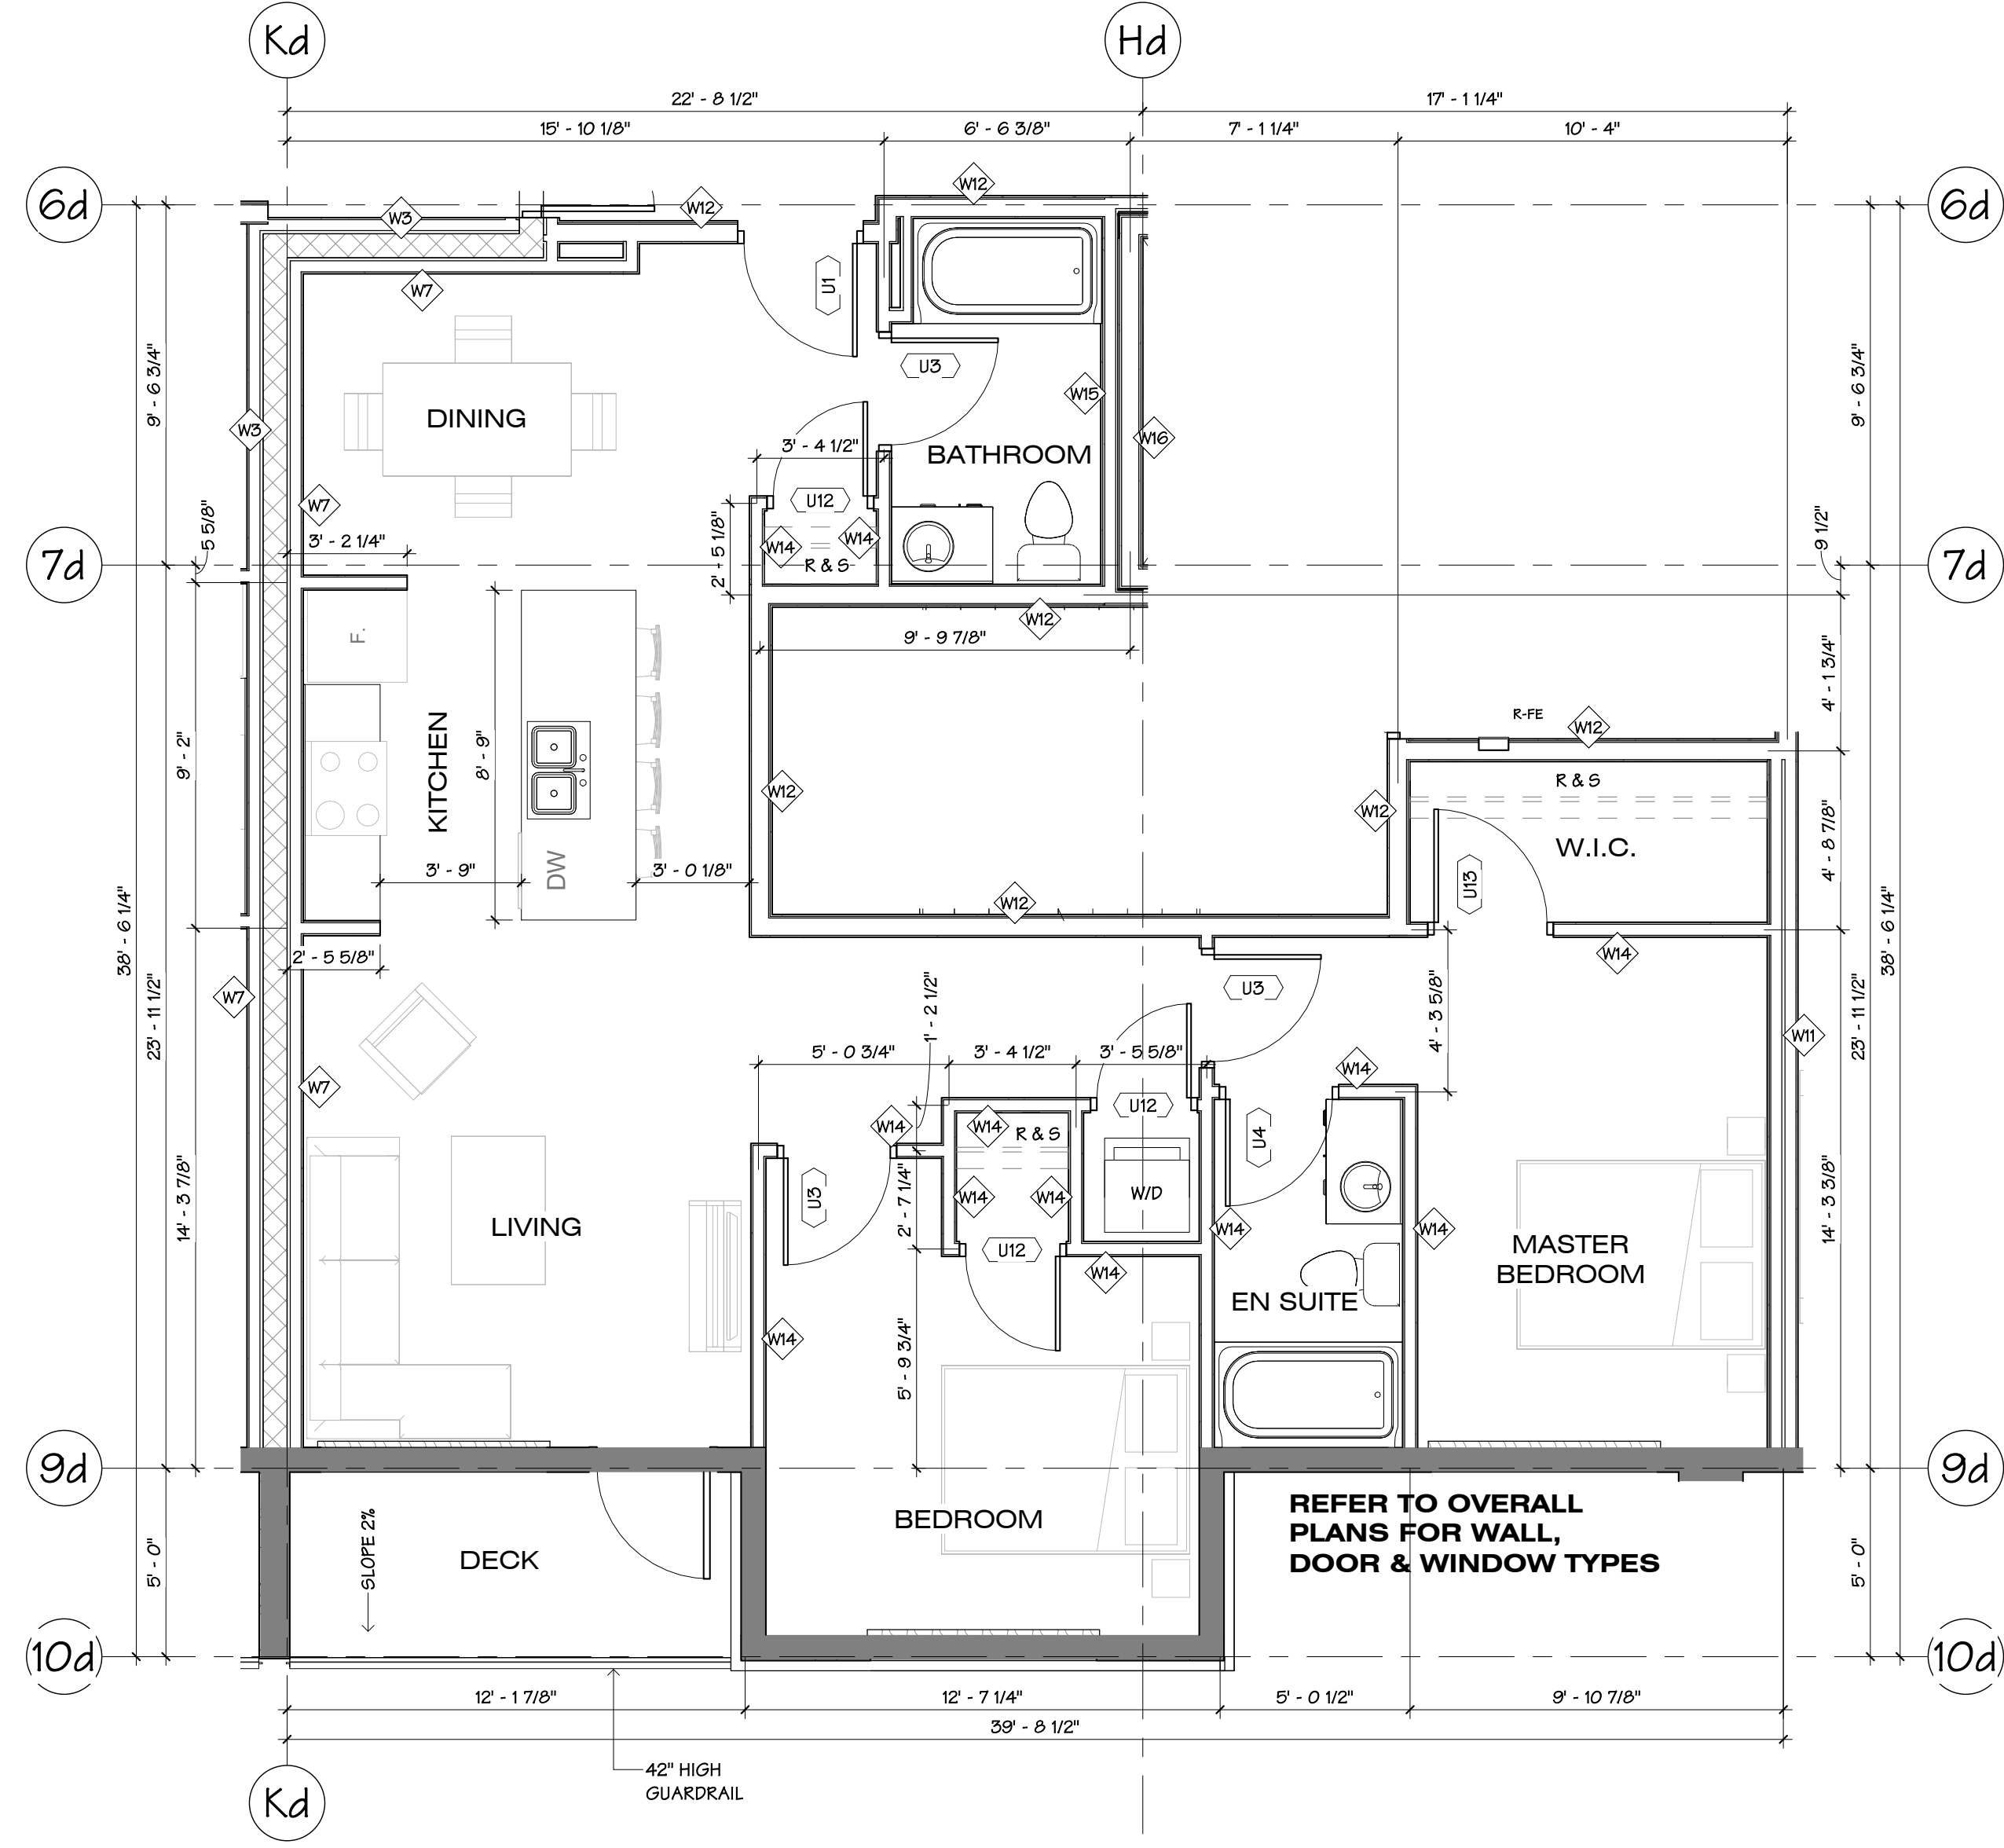

2 UNIT W2
 AREA: 1,040 Sq.Ft. +/- DECK AREA: 58 Sq.Ft. +/-
 1/4" = 1'-0" # OF UNIT W2: 2

JOB NO.	16056
SCALE	As Indicated
DATE	2020.04.21

IT IS THE USER'S RESPONSIBILITY TO ENSURE THAT THE ACTIVITY OF THESE DOCUMENTS ARE OF THE MOST RECENT ISSUE. CAPASUBSHEW ASSUMES NO LIABILITY FOR THE ACTIVITY OF THESE DOCUMENTS. COPYRIGHT RESERVED. THIS DRAWING IS THE PROPERTY OF CAPASUBSHEW ARCHITECTURE AND LANDSCAPE ARCHITECTURE. WITHOUT THE EXPRESSION OF CAPASUBSHEW ARCHITECTURE AND LANDSCAPE ARCHITECTURE.

REVISIONS	
NO.	DATE
2	2018.12.08
3	2019.02.08
4	2019.10.23
6	2020.04.21

UNIT PLANS

DRAWING NAME
DUFFY HILLS - BUILDING D

20053 68th Ave., Township of Langley B.C. V2Y 1P7

